

FLOOR PLAN
FLOOR AREA 1328 SQFT



SCALE: 3/16" = 1'-0"
DATE: 25 JAN 2011


DRAWN BY: P HALPER
REVISED:

CARIBOO 32 X 40

REV

MAIN FLOOR PLAN


DRAWING NUMBER
CARIBOO-005

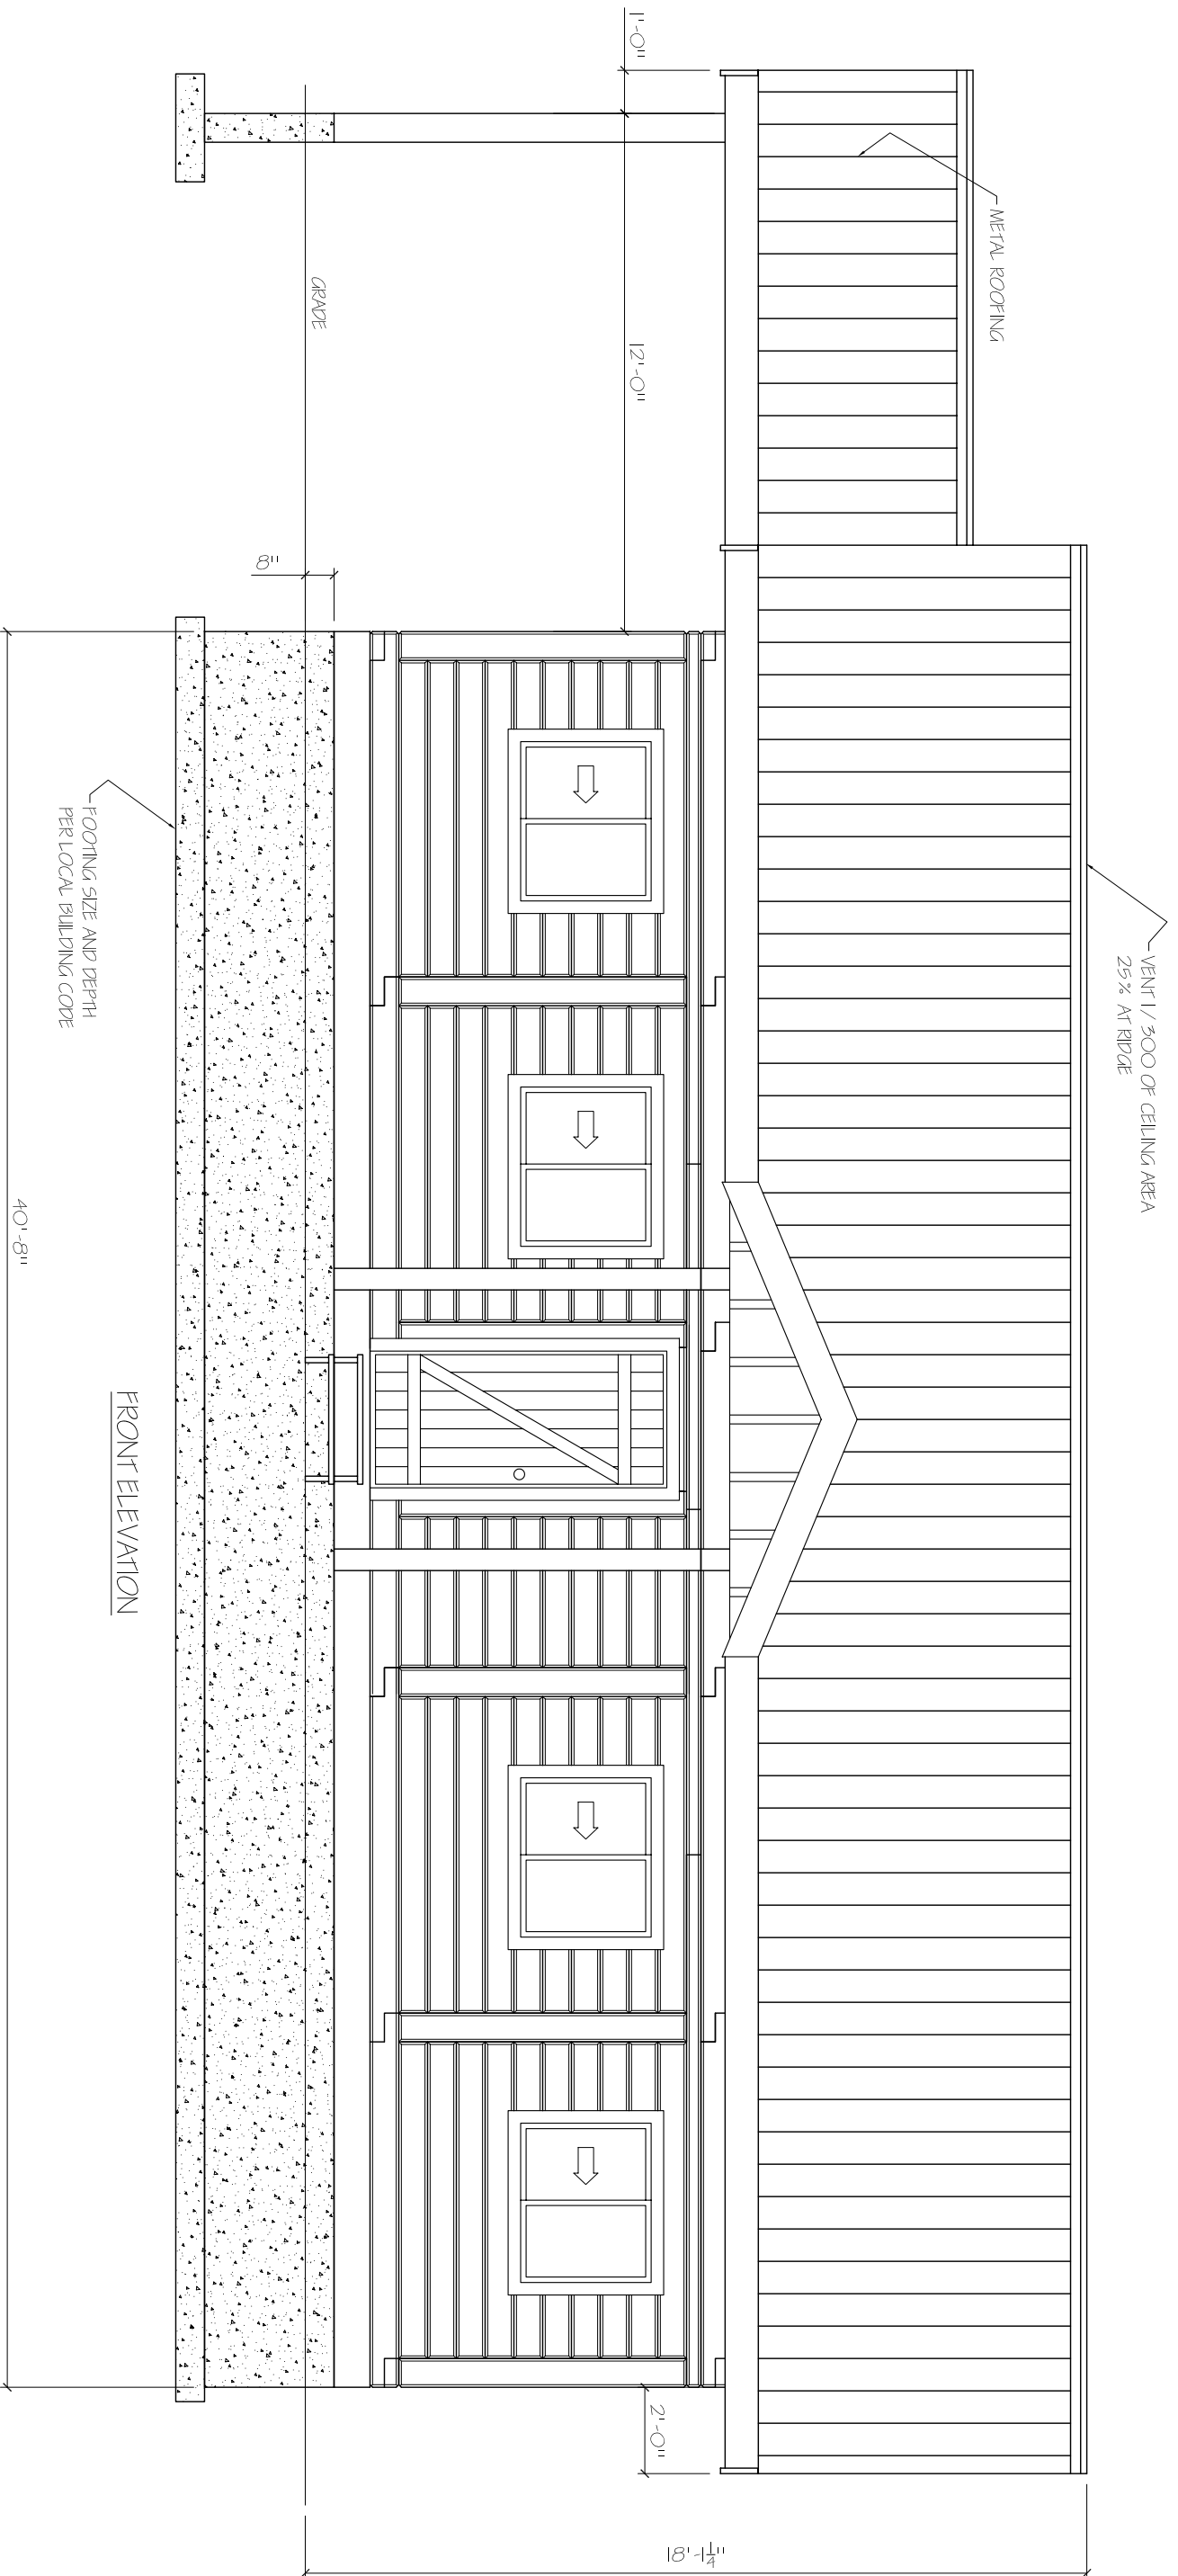

SCALE: 1/4" = 1'-0"
 DATE: 24 JAN 2011
 DRAWN BY: P HALPER
 REVISED:

CARIBOO 32 X 40
 REV

FRONT ELEVATION
 DRAWING NUMBER
 CARIBOO-001

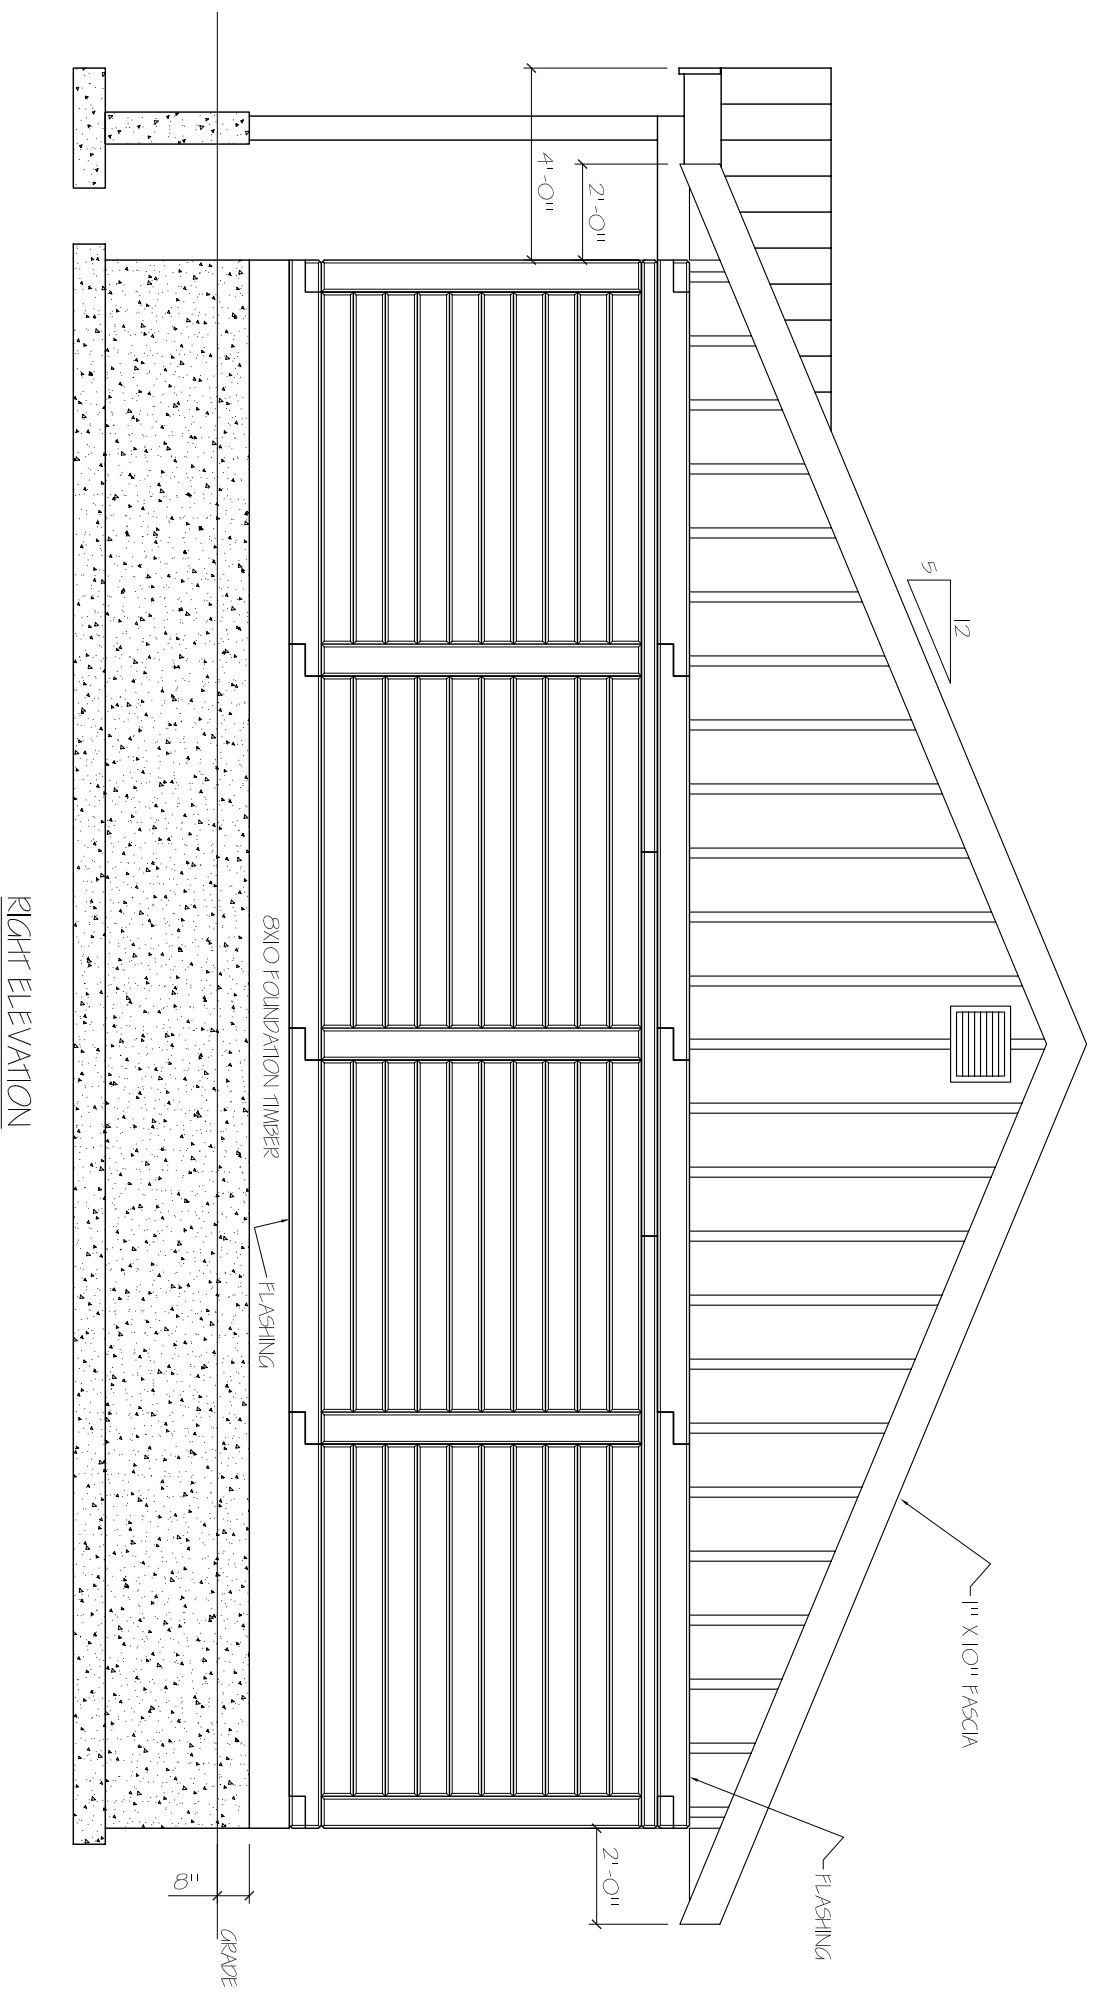

RIGHT ELEVATION



SCALE: 1/4" = 1'-0"

DATE: 24 JAN 2011

CARIBOO 32 X 40


RIGHT ELEVATION

DRAWN BY: P HALPER

REVISED:

REV

DRAWING NUMBER
CARIBOO-002

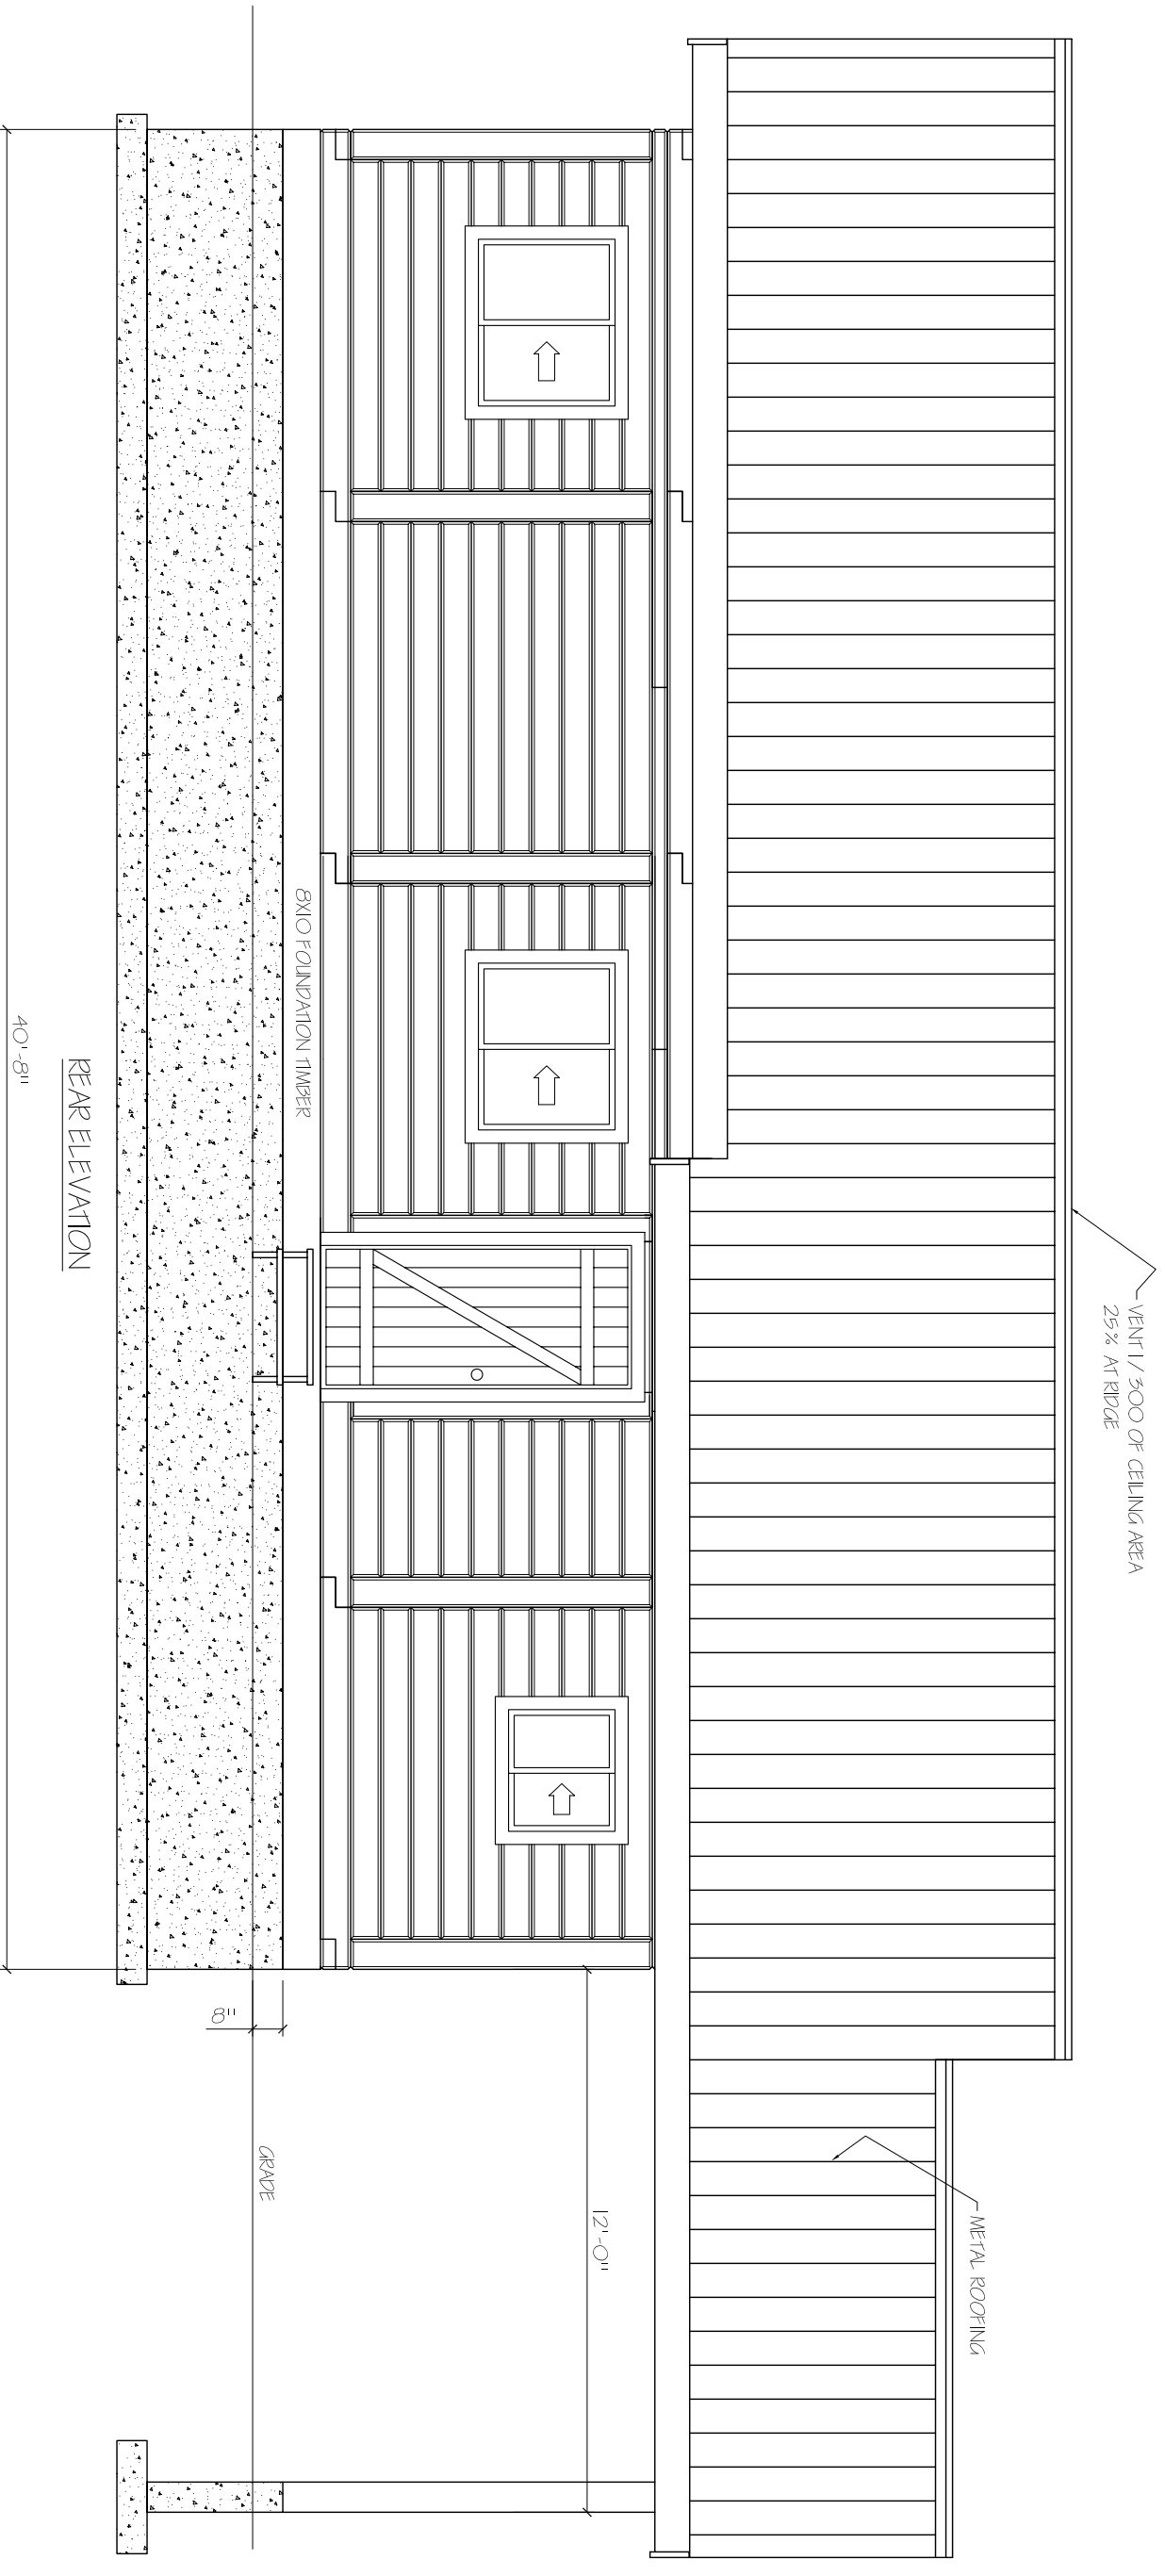

REAR ELEVATION

40'-8"

BX10 FOUNDATION TIMBER

VENT 1/300 OF CEILING AREA
25% AT RIDGE

METAL ROOFING

12'-0"

GRADE

18"



SCALE: 1/4" = 1'-0" DRAWN BY: P HALPER


DATE: 24 JAN 2011 REVISED:

CARIBOO 32 X 40

REAR ELEVATION

DRAWING NUMBER
CARIBOO-003

REV

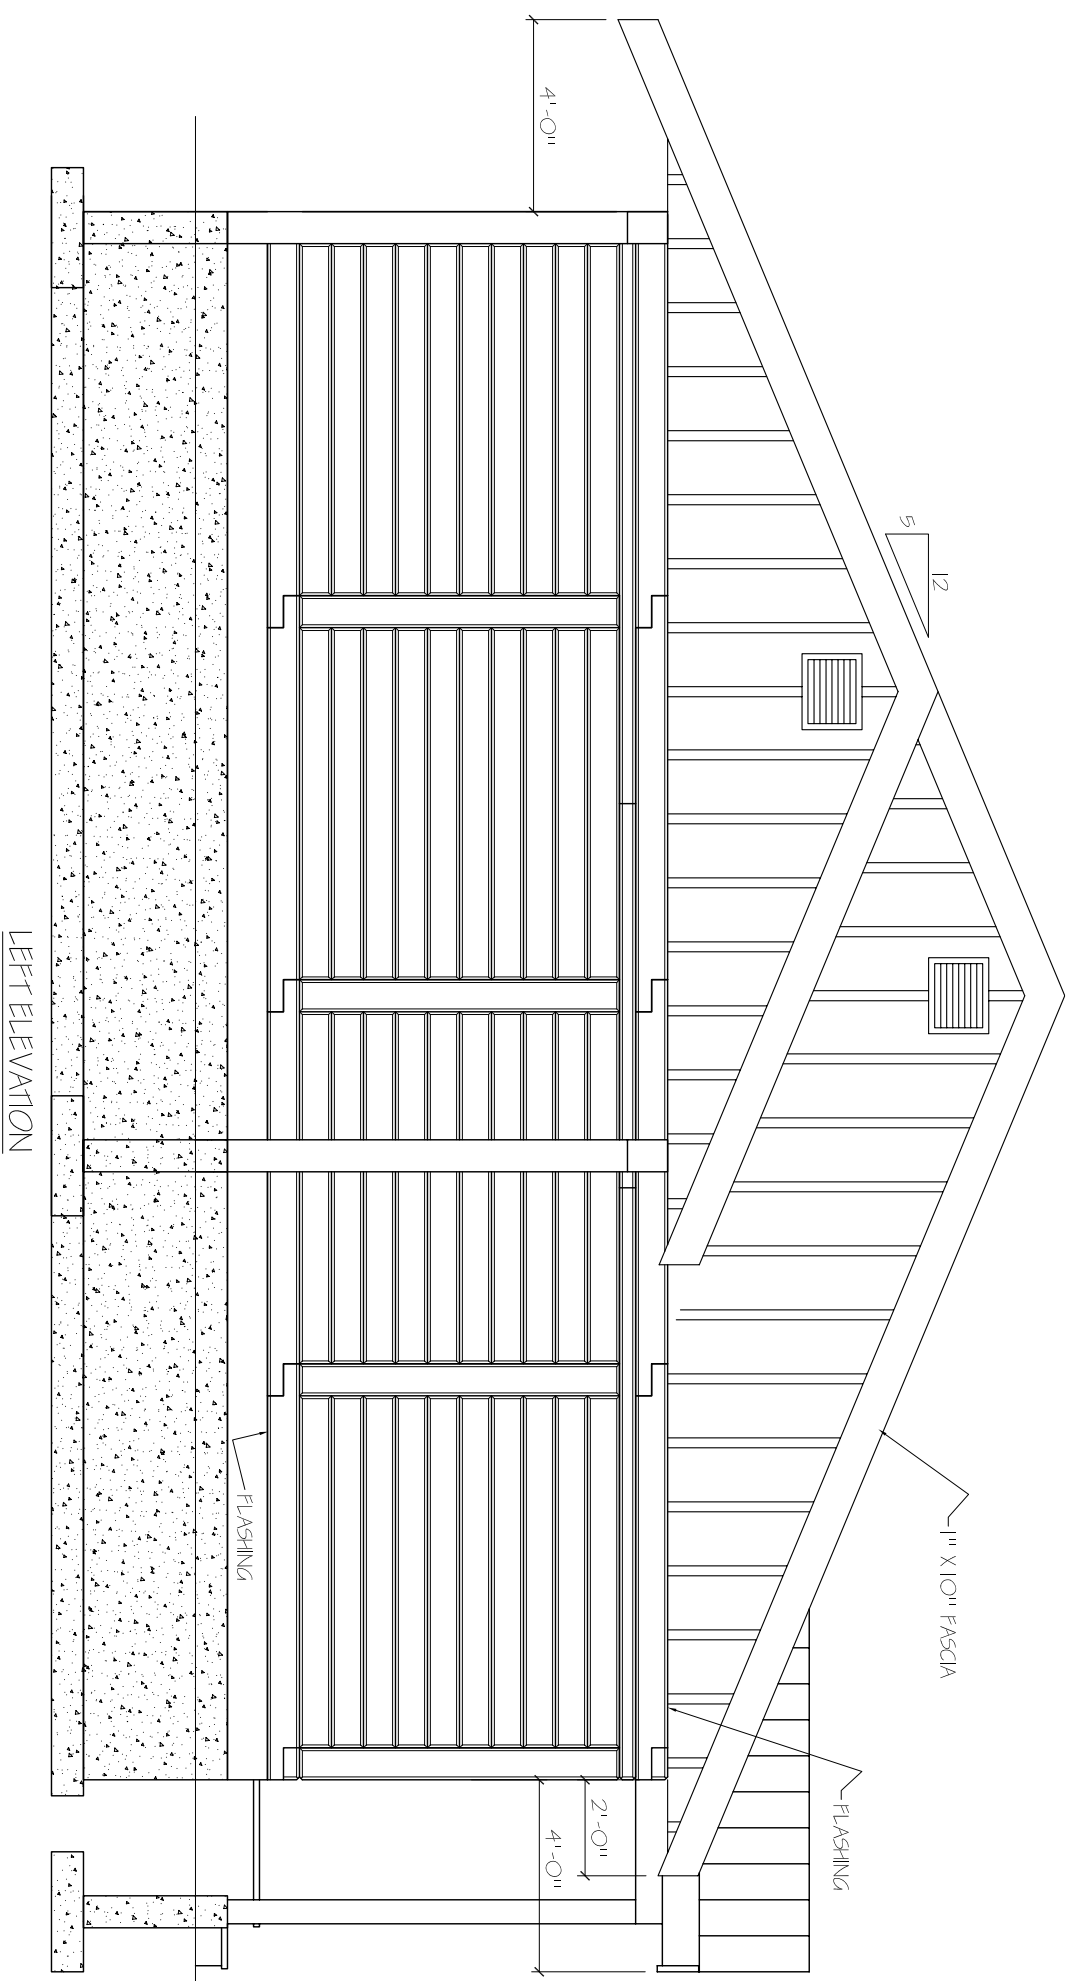

LEFT ELEVATION



SCALE: 1/4" = 1'-0" DRAWN BY: P HALPER

DATE: 24 JAN 2011 REVISED:

CARIBOO 32 X 40 REV

LEFT ELEVATION DRAWING NUMBER CARIBOO-004