


FRONT ELEVATION




| | |
|---------------------|----------------------------------|
| SCALE: 1/4" = 1'-0" | DRAWN BY: P HALPER |
| DATE: 04 MAY 2011 | REVISED: |
| CHILCOTIN L 24 X 32 | |
| FRONT ELEVATION | DRAWING NUMBER CHILCOTINL-001 |

REV

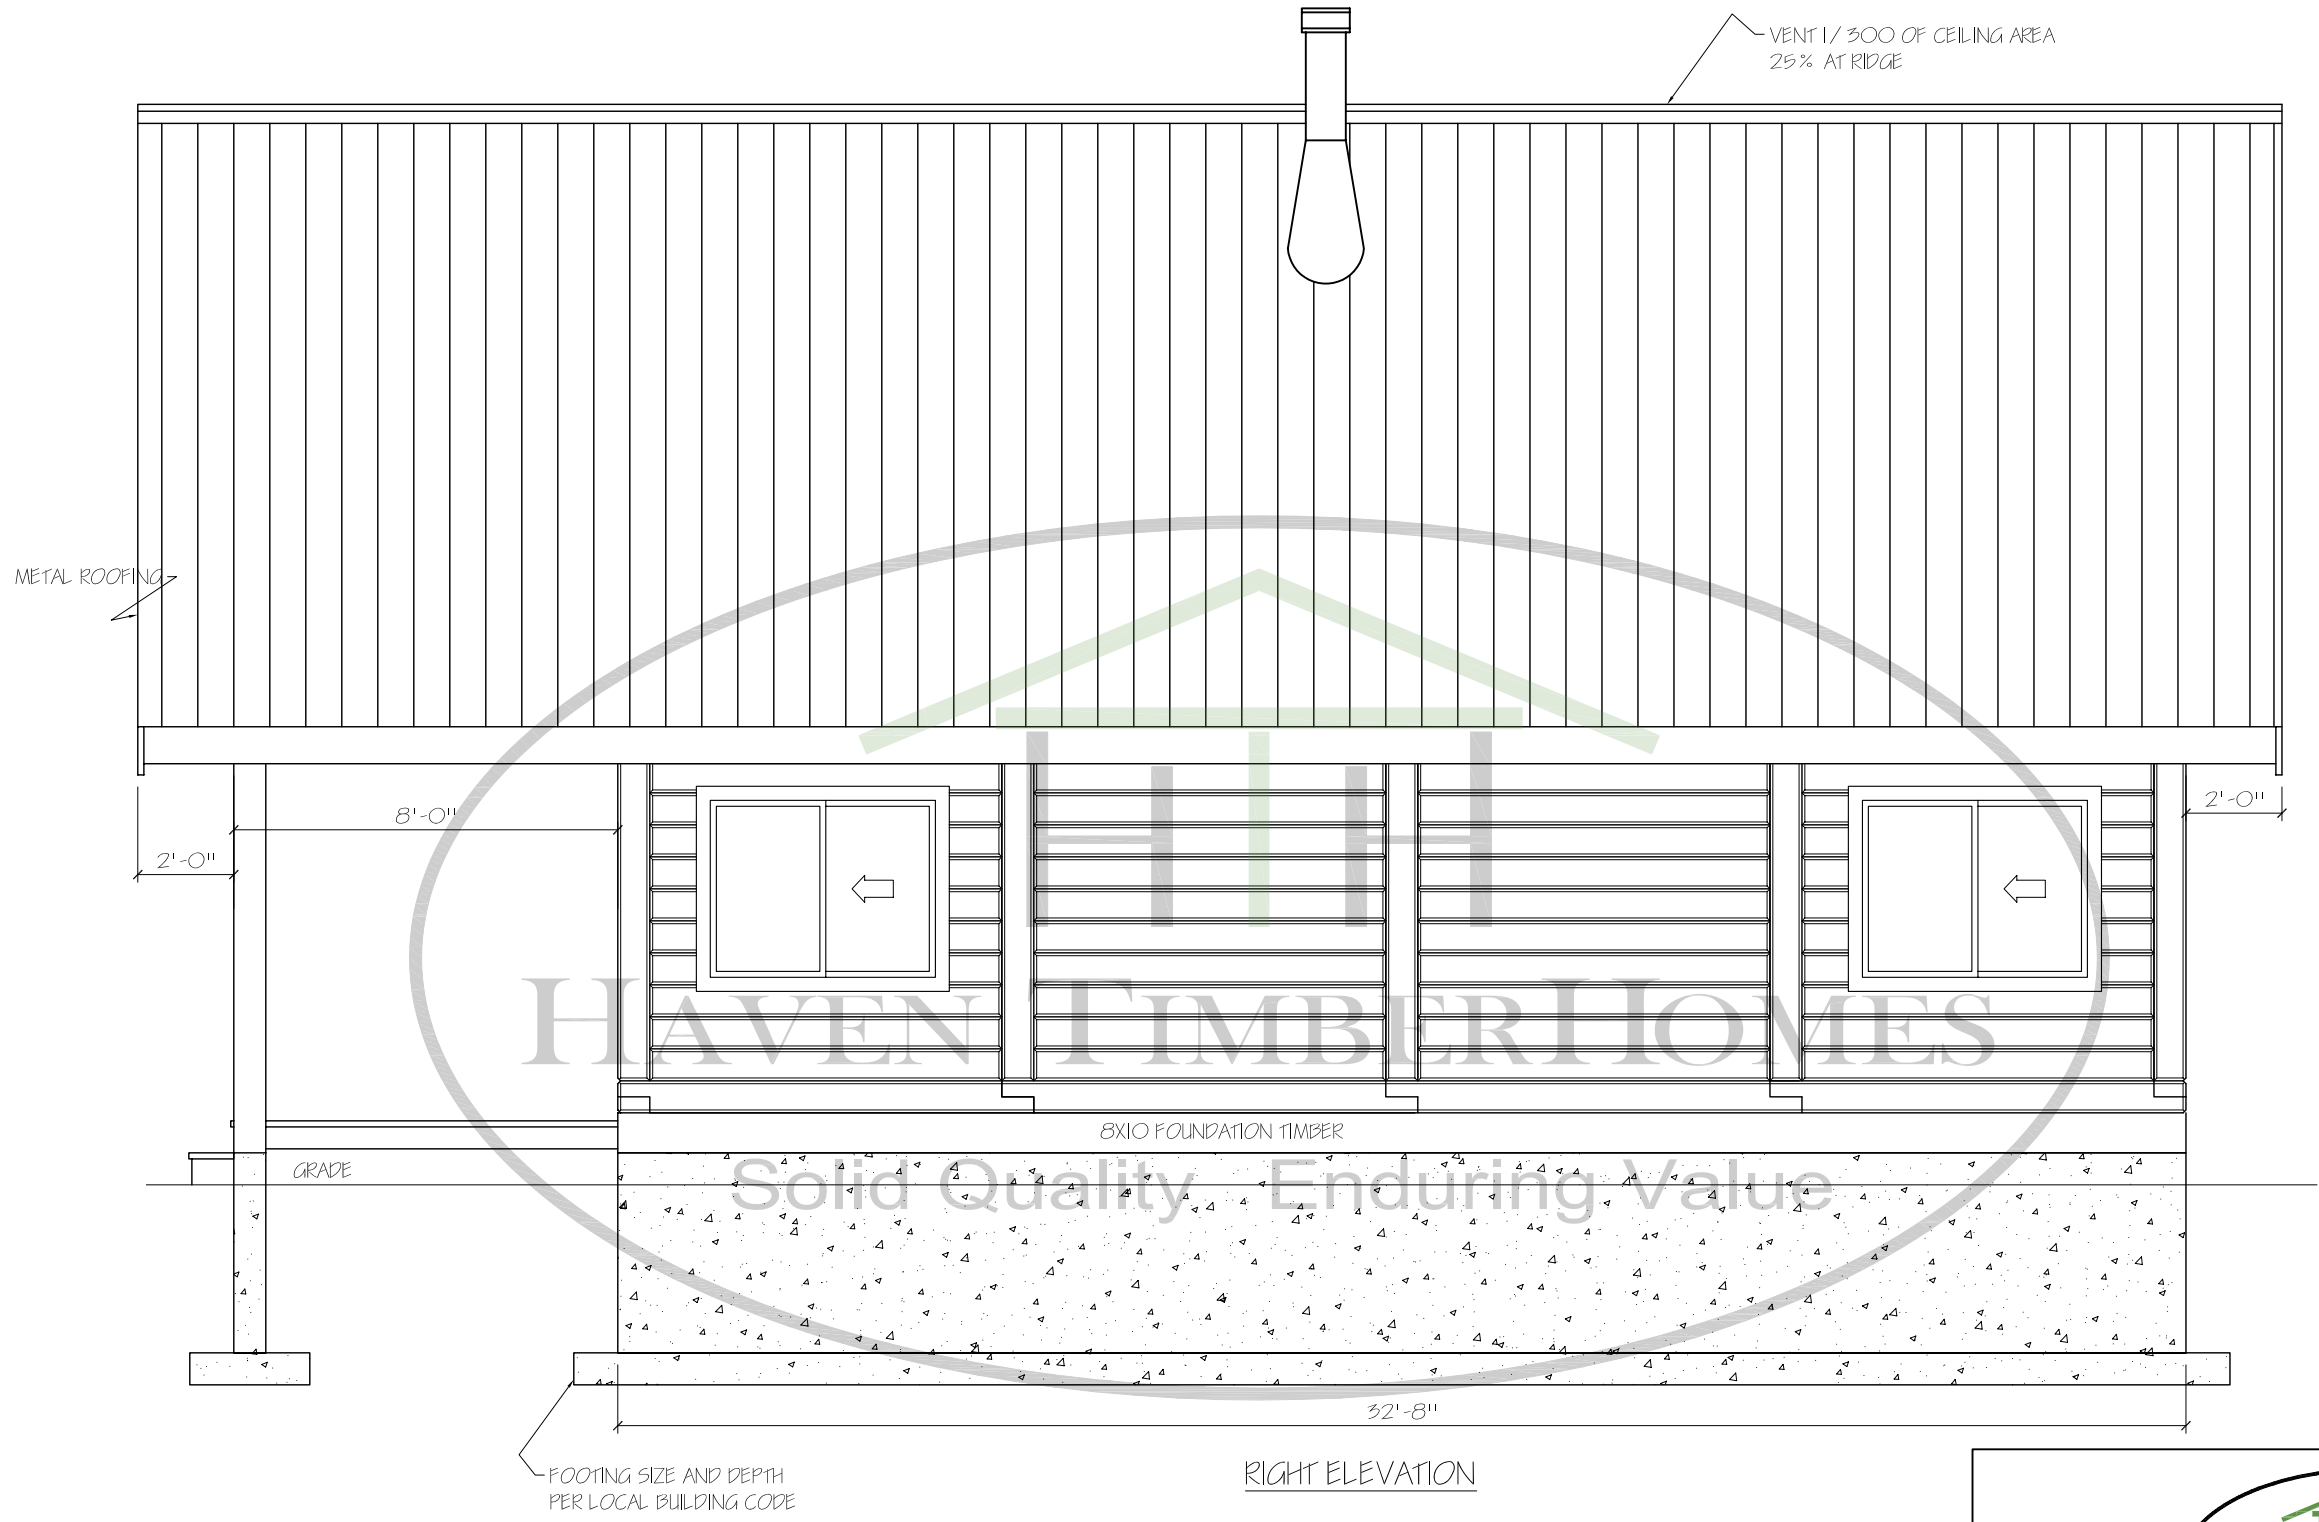

| | |
|---------------------|----------------------------------|
| SCALE: 1/4" = 1'-0" | DRAWN BY: P. HALPER |
| DATE: 04 MAY 2011 | REVISED: |
| CHILCOTIN L 24 X 32 | |
| RIGHT ELEVATION | DRAWING NUMBER CHILCOTINL-002 |

REV

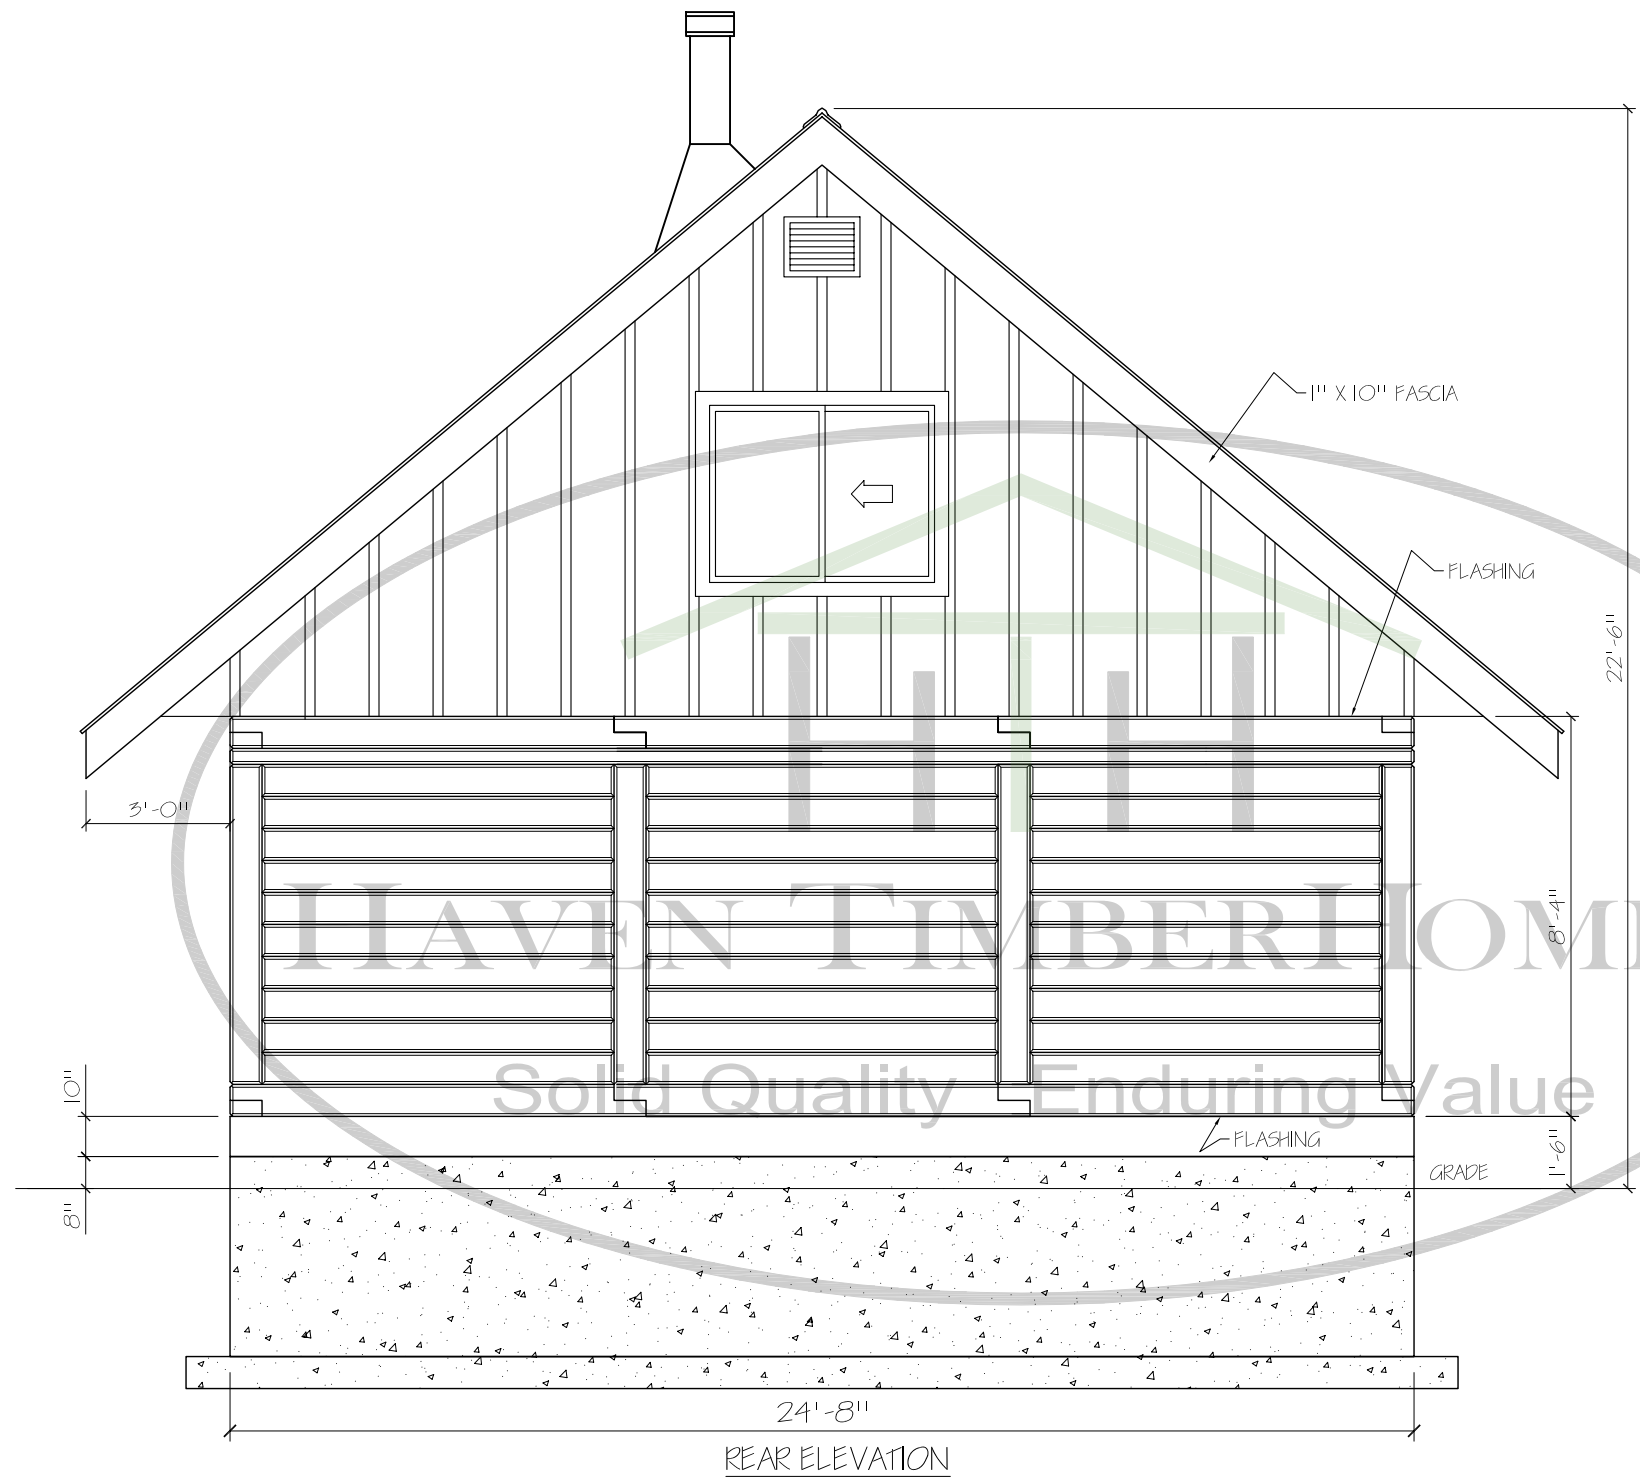


HAVEN TIMBERHOMES
 Solid Quality Enduring Value



| | | |
|---------------------|----------------------------------|-----|
| SCALE: 1/4" = 1'-0" | DRAWN BY: P. HALPER | |
| DATE: 04 MAY 2011 | REVISED: | |
| CHILCOTIN L 24 X 32 | | REV |
| REAR ELEVATION | DRAWING NUMBER CHILCOTINL-003 | |

METAL ROOFING

VENT 1/300 OF CEILING AREA
25% AT RIDGE


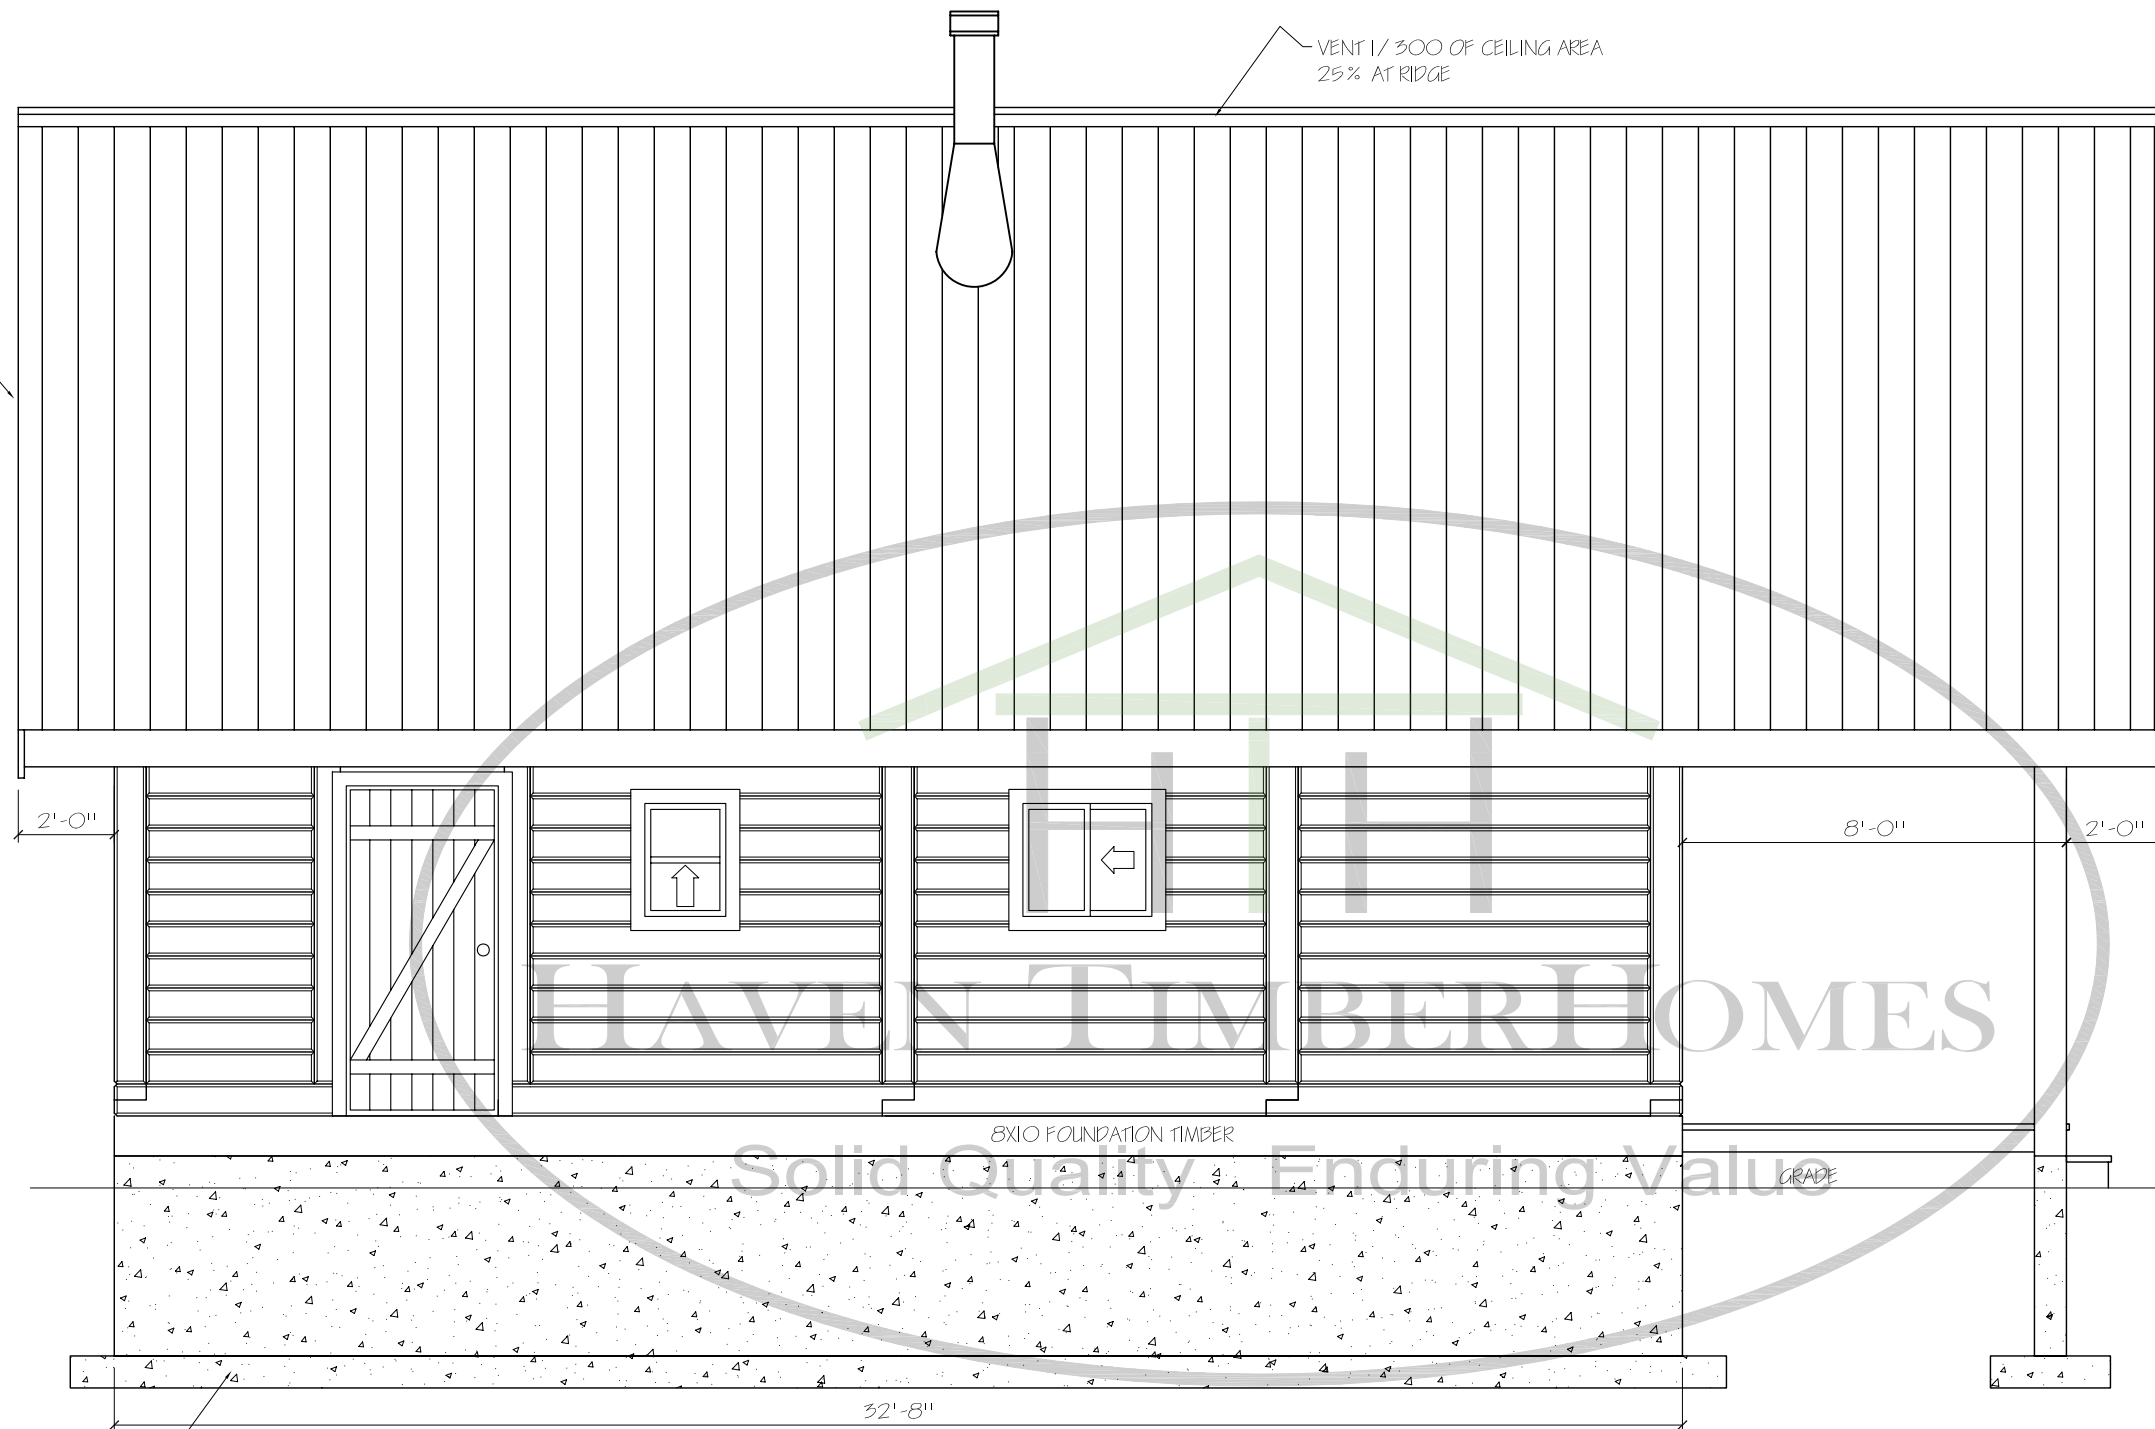


LEFT ELEVATION



| | |
|---------------------|----------------------------------|
| SCALE: 1/4" = 1'-0" | DRAWN BY: P. HALPER |
| DATE: 04 MAY 2011 | REVISED: |
| CHILCOTIN L 24 X 32 | |
| LEFT ELEVATION | DRAWING NUMBER CHILCOTINL-004 |

REV

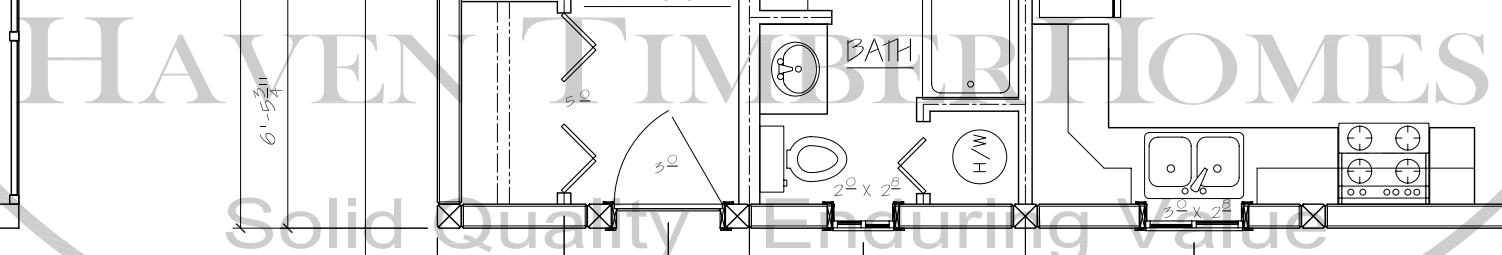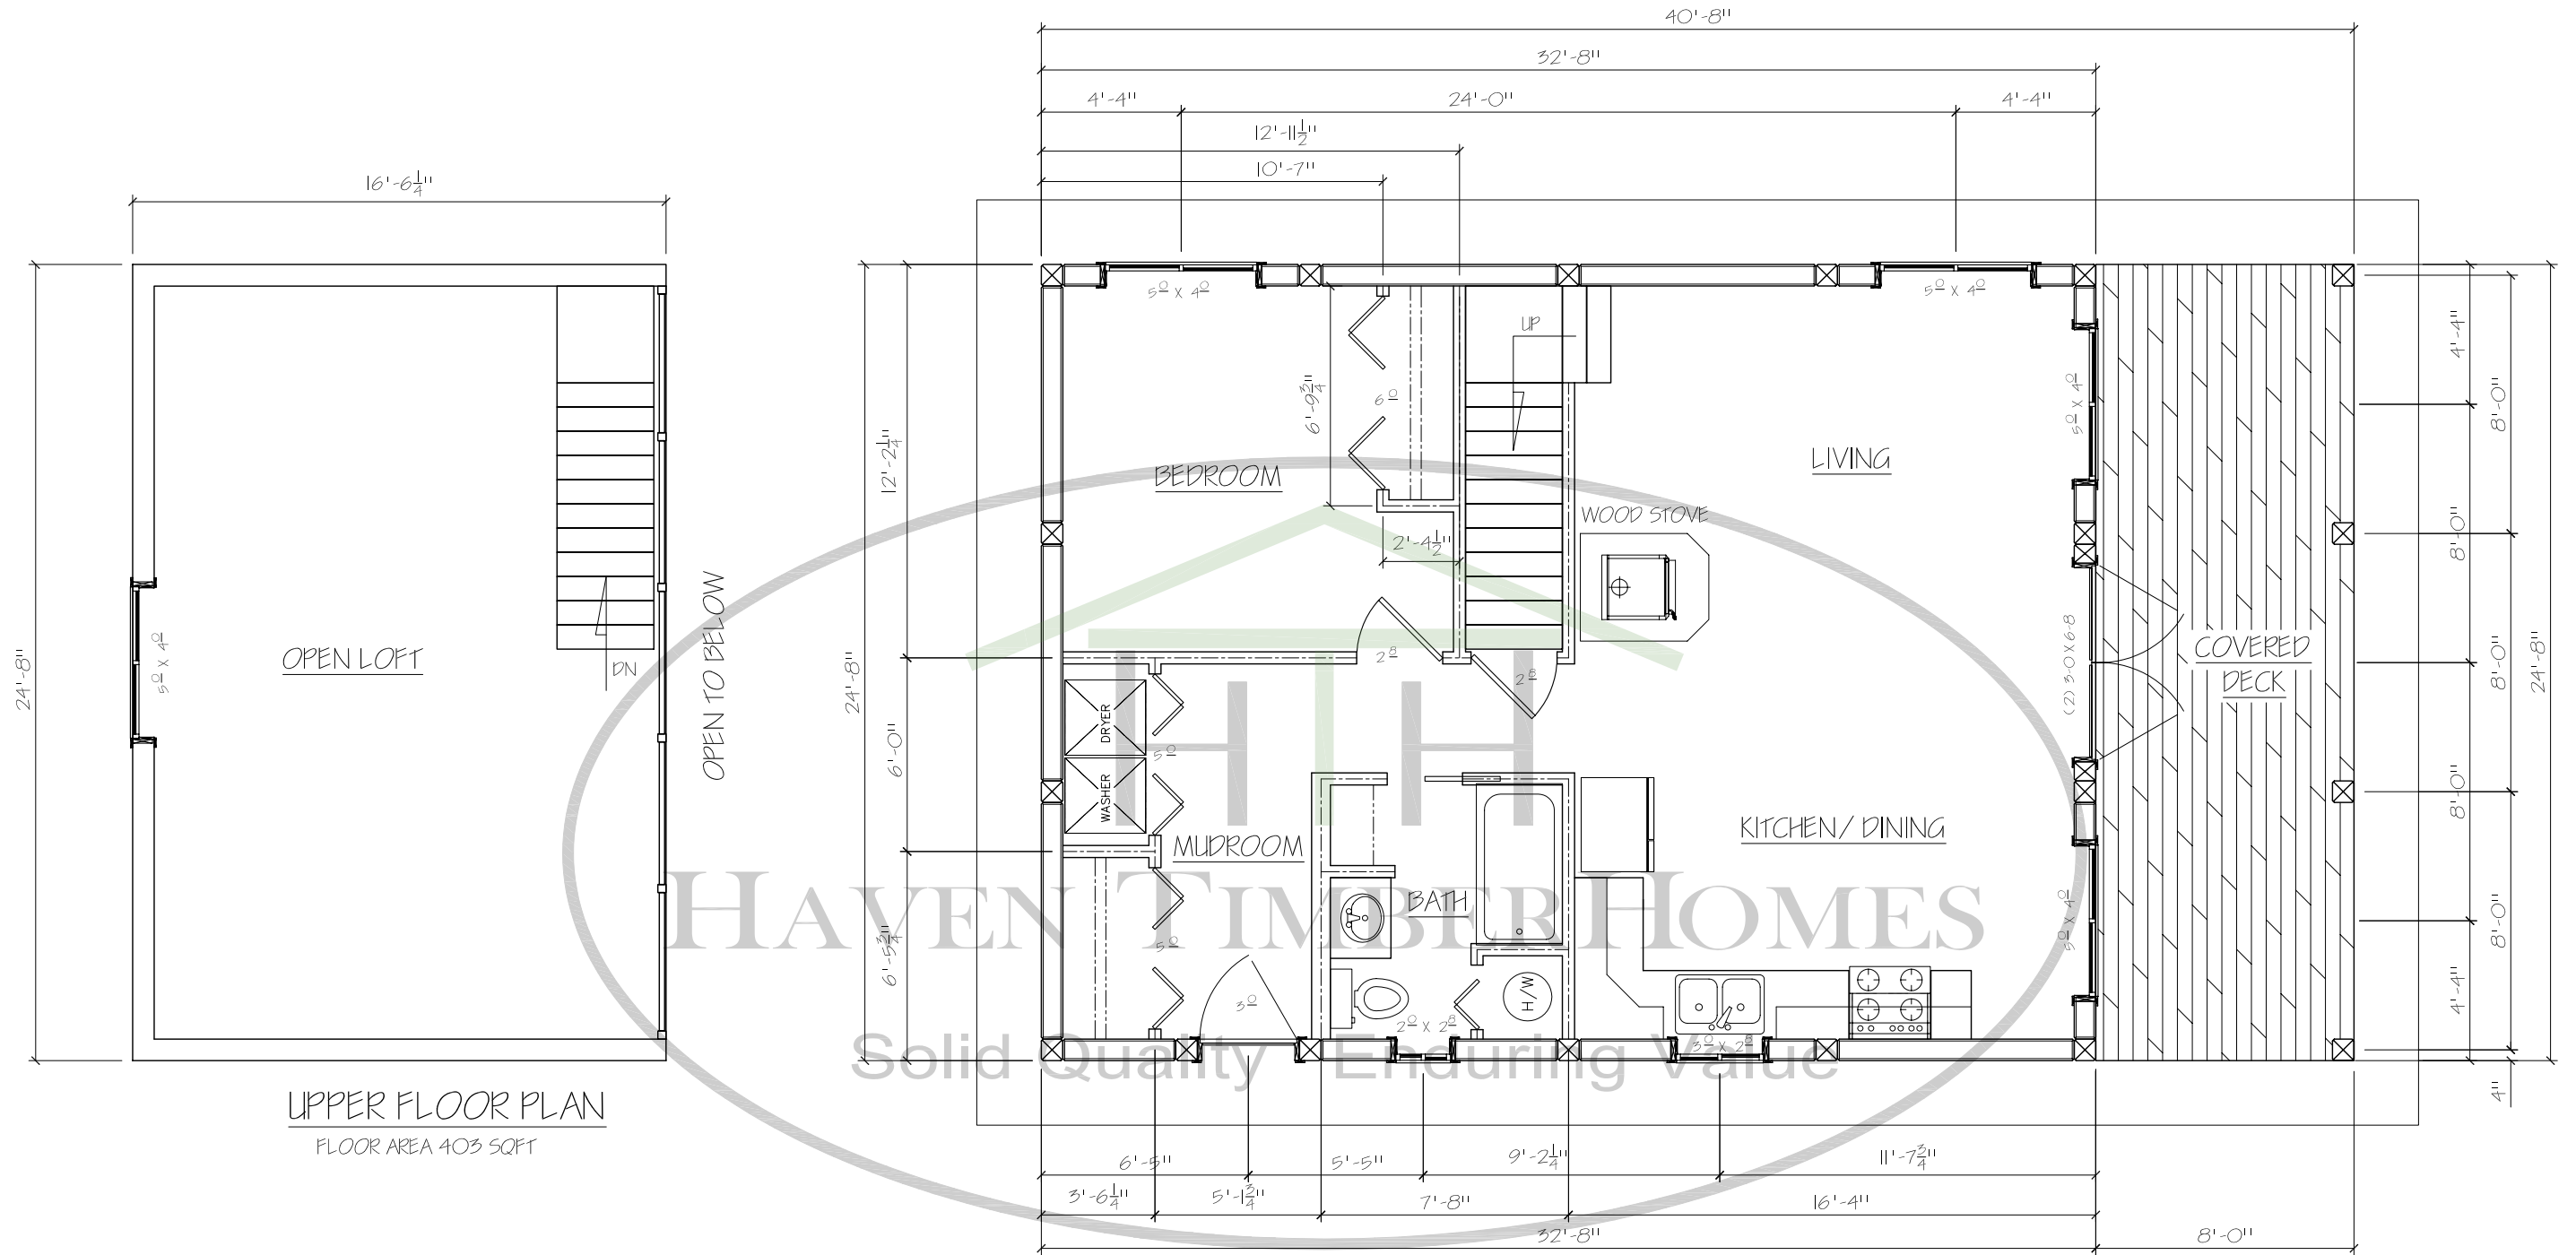

| | | | |
|----------------------|--|----------------------------------|-----|
| SCALE: 3/16" = 1'-0" | | DRAWN BY: P. HALPER | |
| DATE: 04 MAY 2011 | | REVISED: | |
| CHILCOTIN L 24 X 32 | | | REV |
| FLOOR PLAN | | DRAWING NUMBER CHILCOTINL-005 | |