


HAVEN TIMBERHOMES  
 Solid Quality Enduring Value




SCALE: 1/4" = 1'-0"	DRAWN BY: P. HALPER	REV
DATE: 06 MAY 2011	REVISED:	
KLONDIKE L		DRAWING NUMBER KLONDIKEL-001
FRONT ELEVATION		

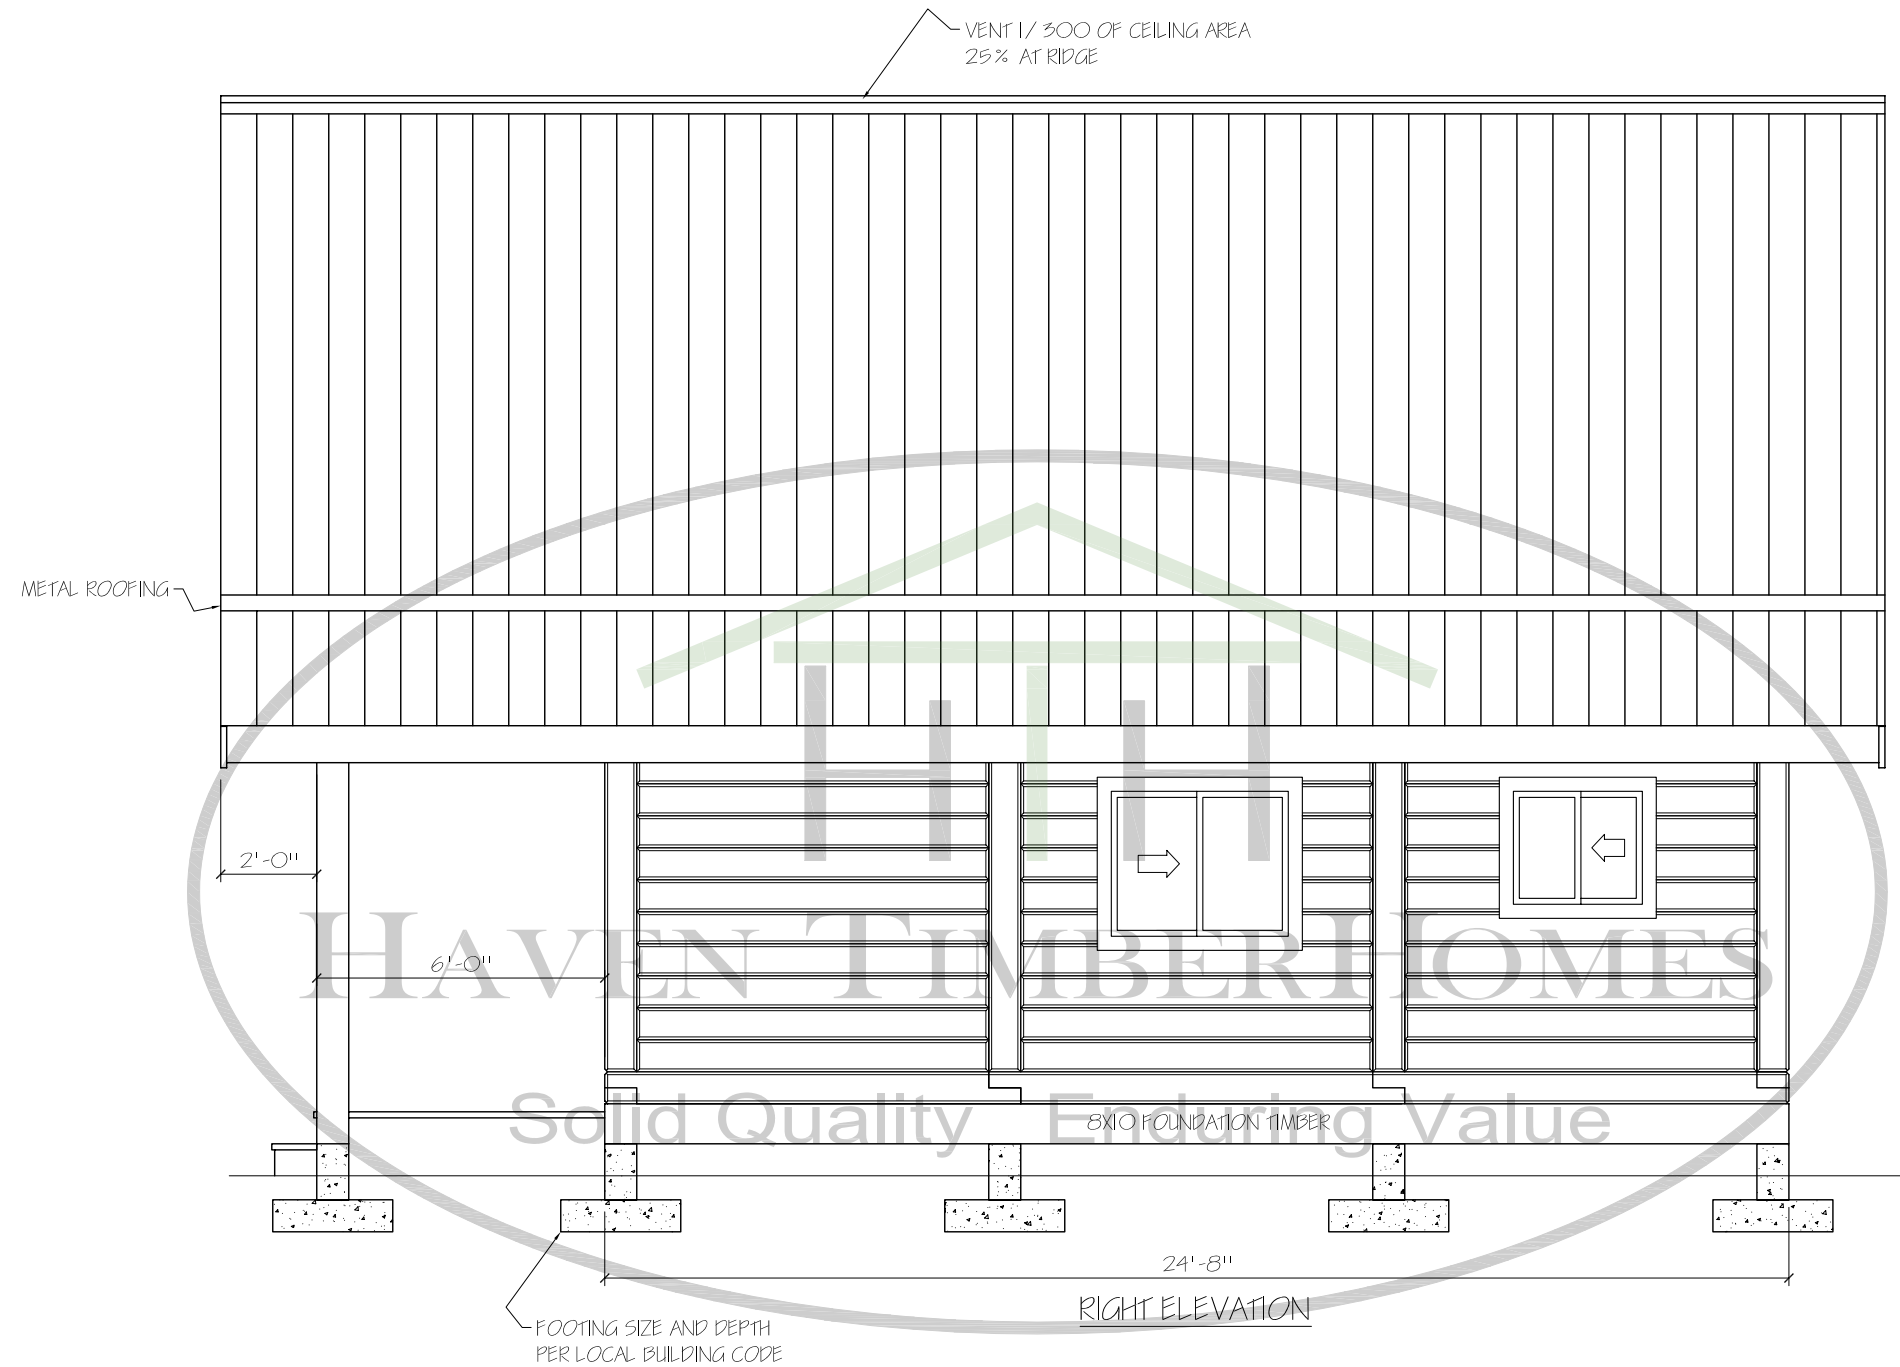

SCALE: 1/4" = 1'-0"	DRAWN BY: P HALPER
DATE: 06 MAY 2011	REVISED:
KLONDIKE L	
RIGHT ELEVATION	DRAWING NUMBER KLONDIKEL-002

REV

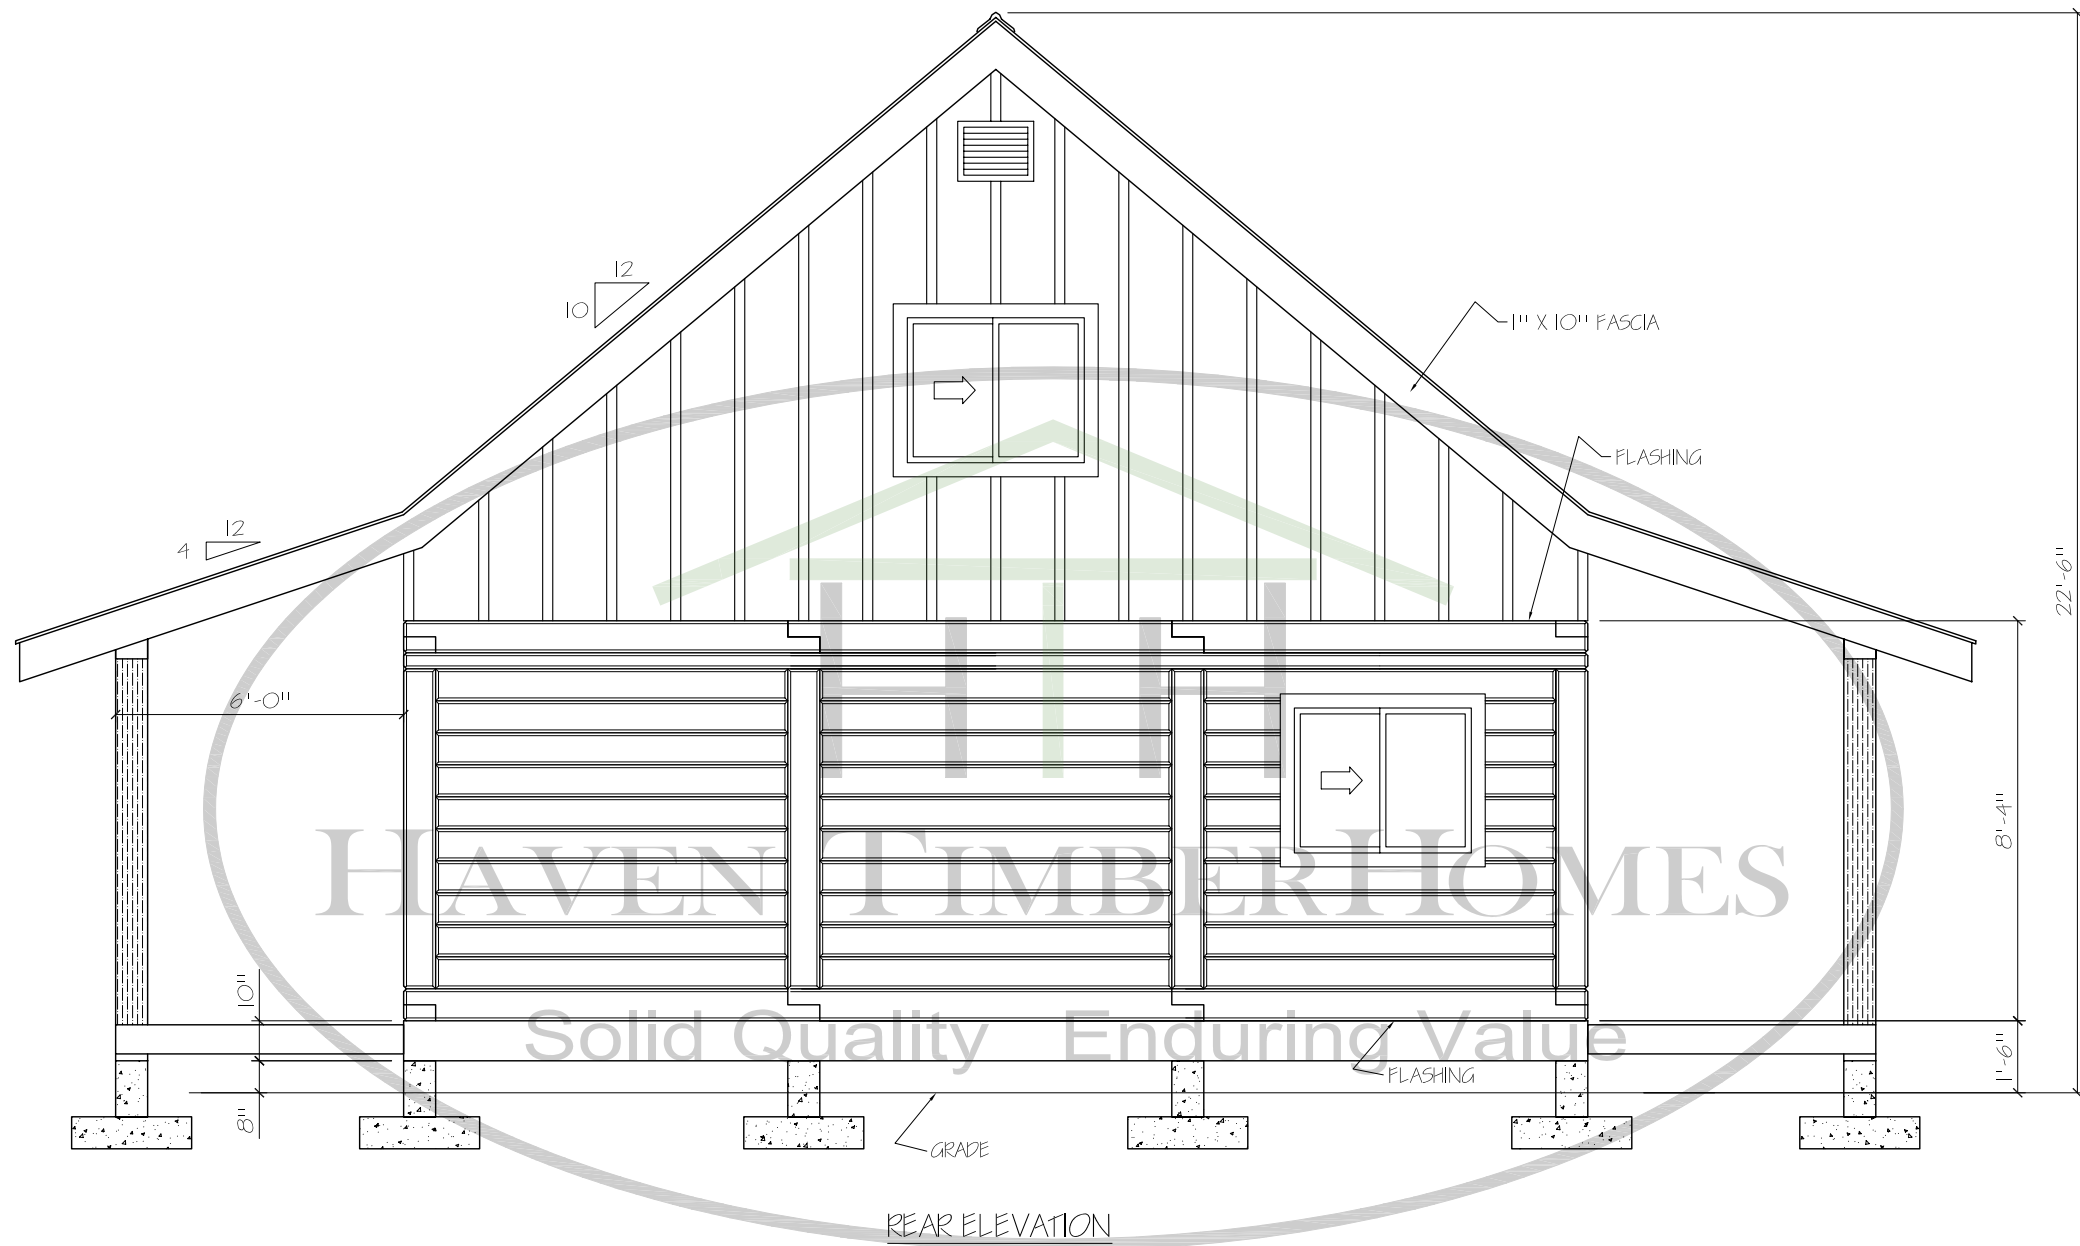


HAVEN TIMBERHOMES  
Solid Quality Enduring Value

REAR ELEVATION




SCALE: 1/4" = 1'-0"	DRAWN BY: P HALPER
DATE: 06 MAY 2011	REVISED:
KLONDIKE L	
REAR ELEVATION	DRAWING NUMBER KLONDIKEL-003

REV

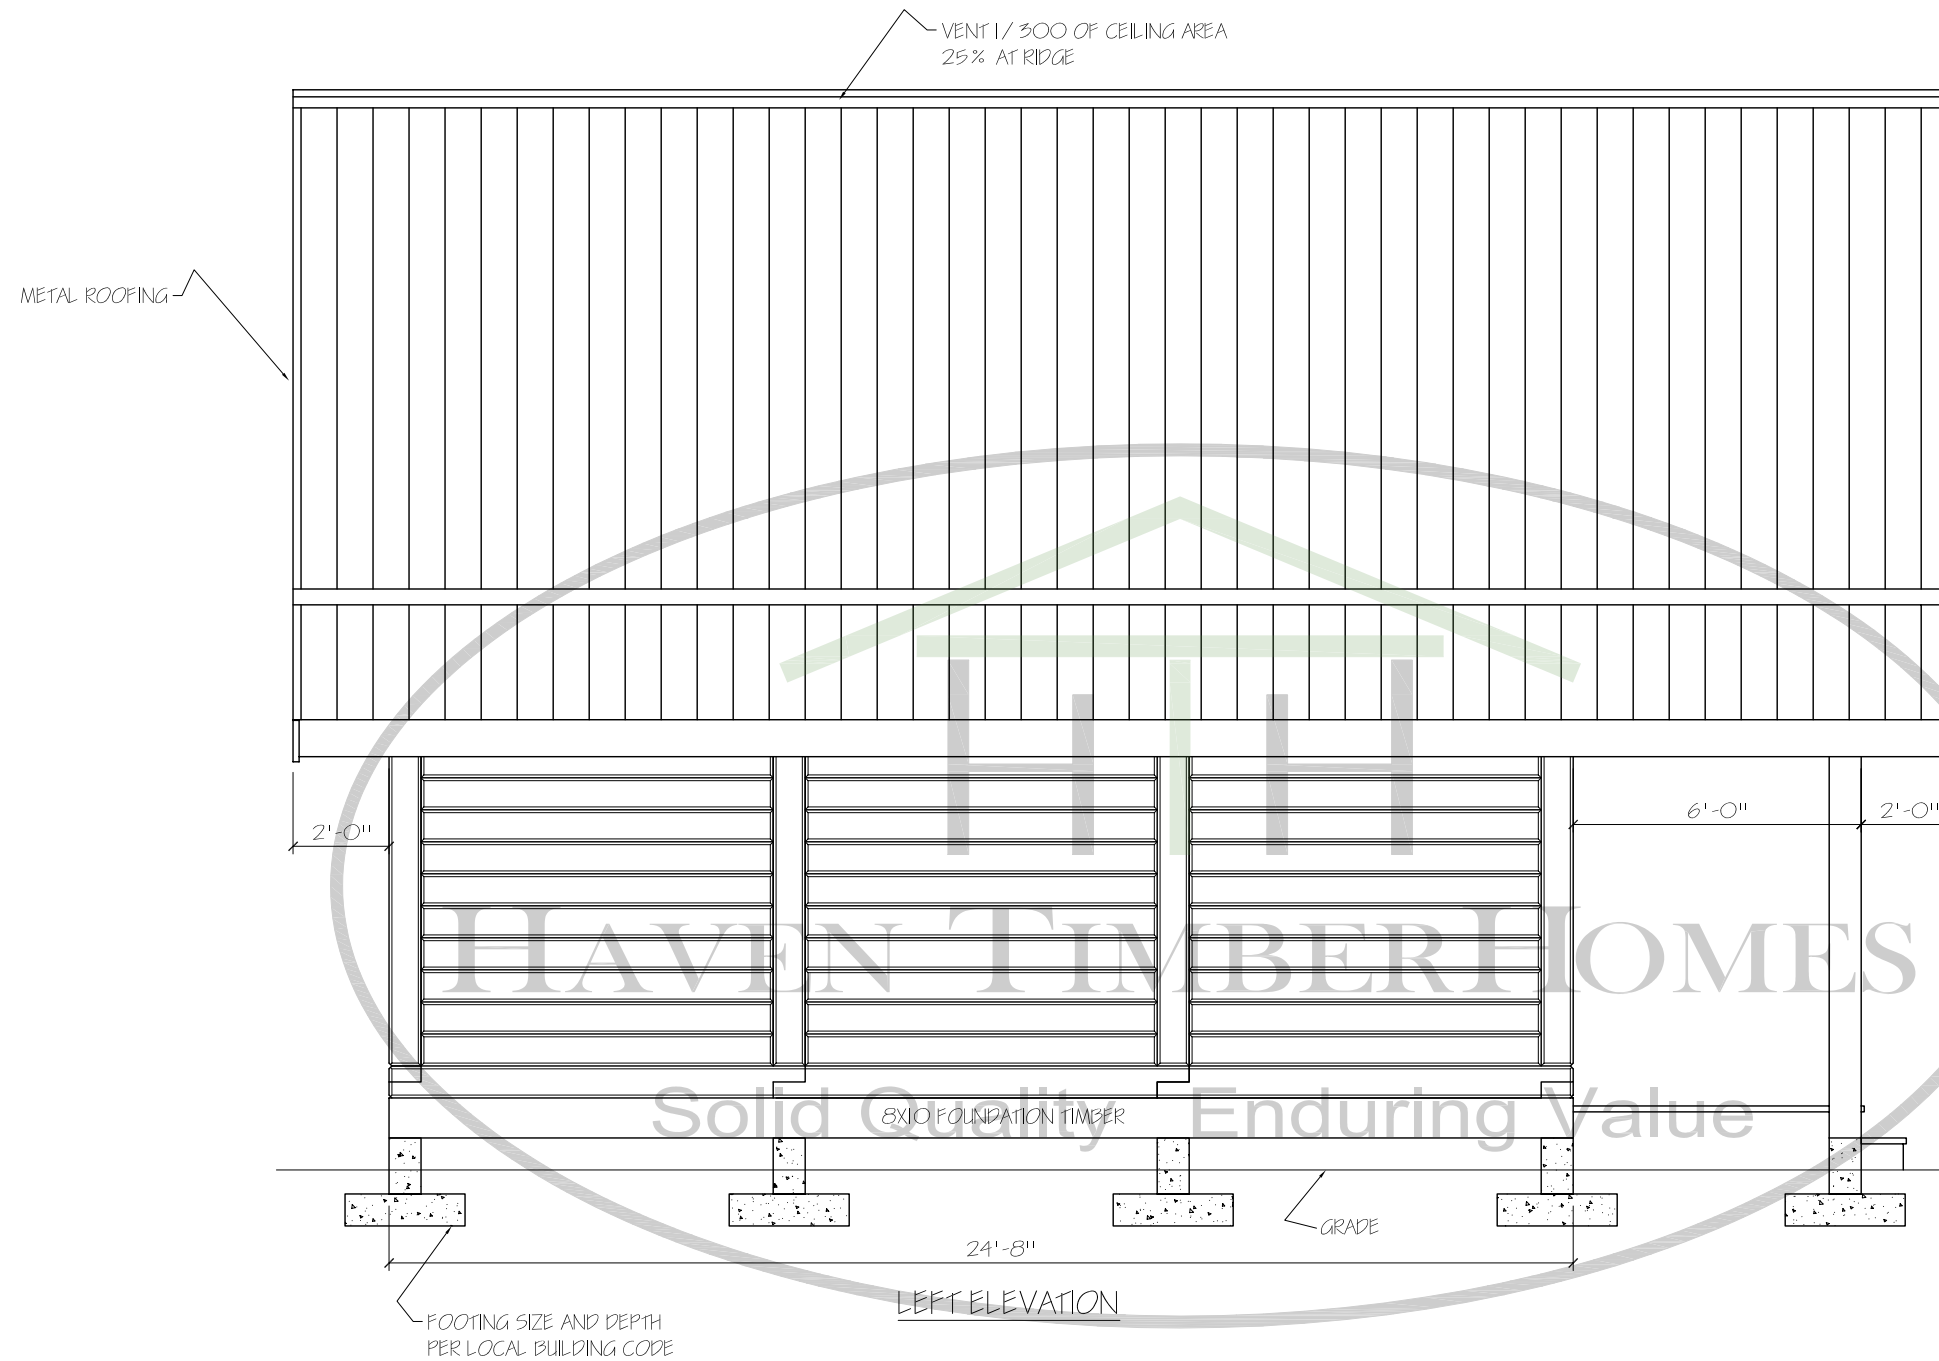


SCALE: 1/4" = 1'-0"	DRAWN BY: P HALPER
DATE: 06 MAY 2011	REVISED:
KLONDIKE L	
LEFT ELEVATION	DRAWING NUMBER KLONDIKEL-004

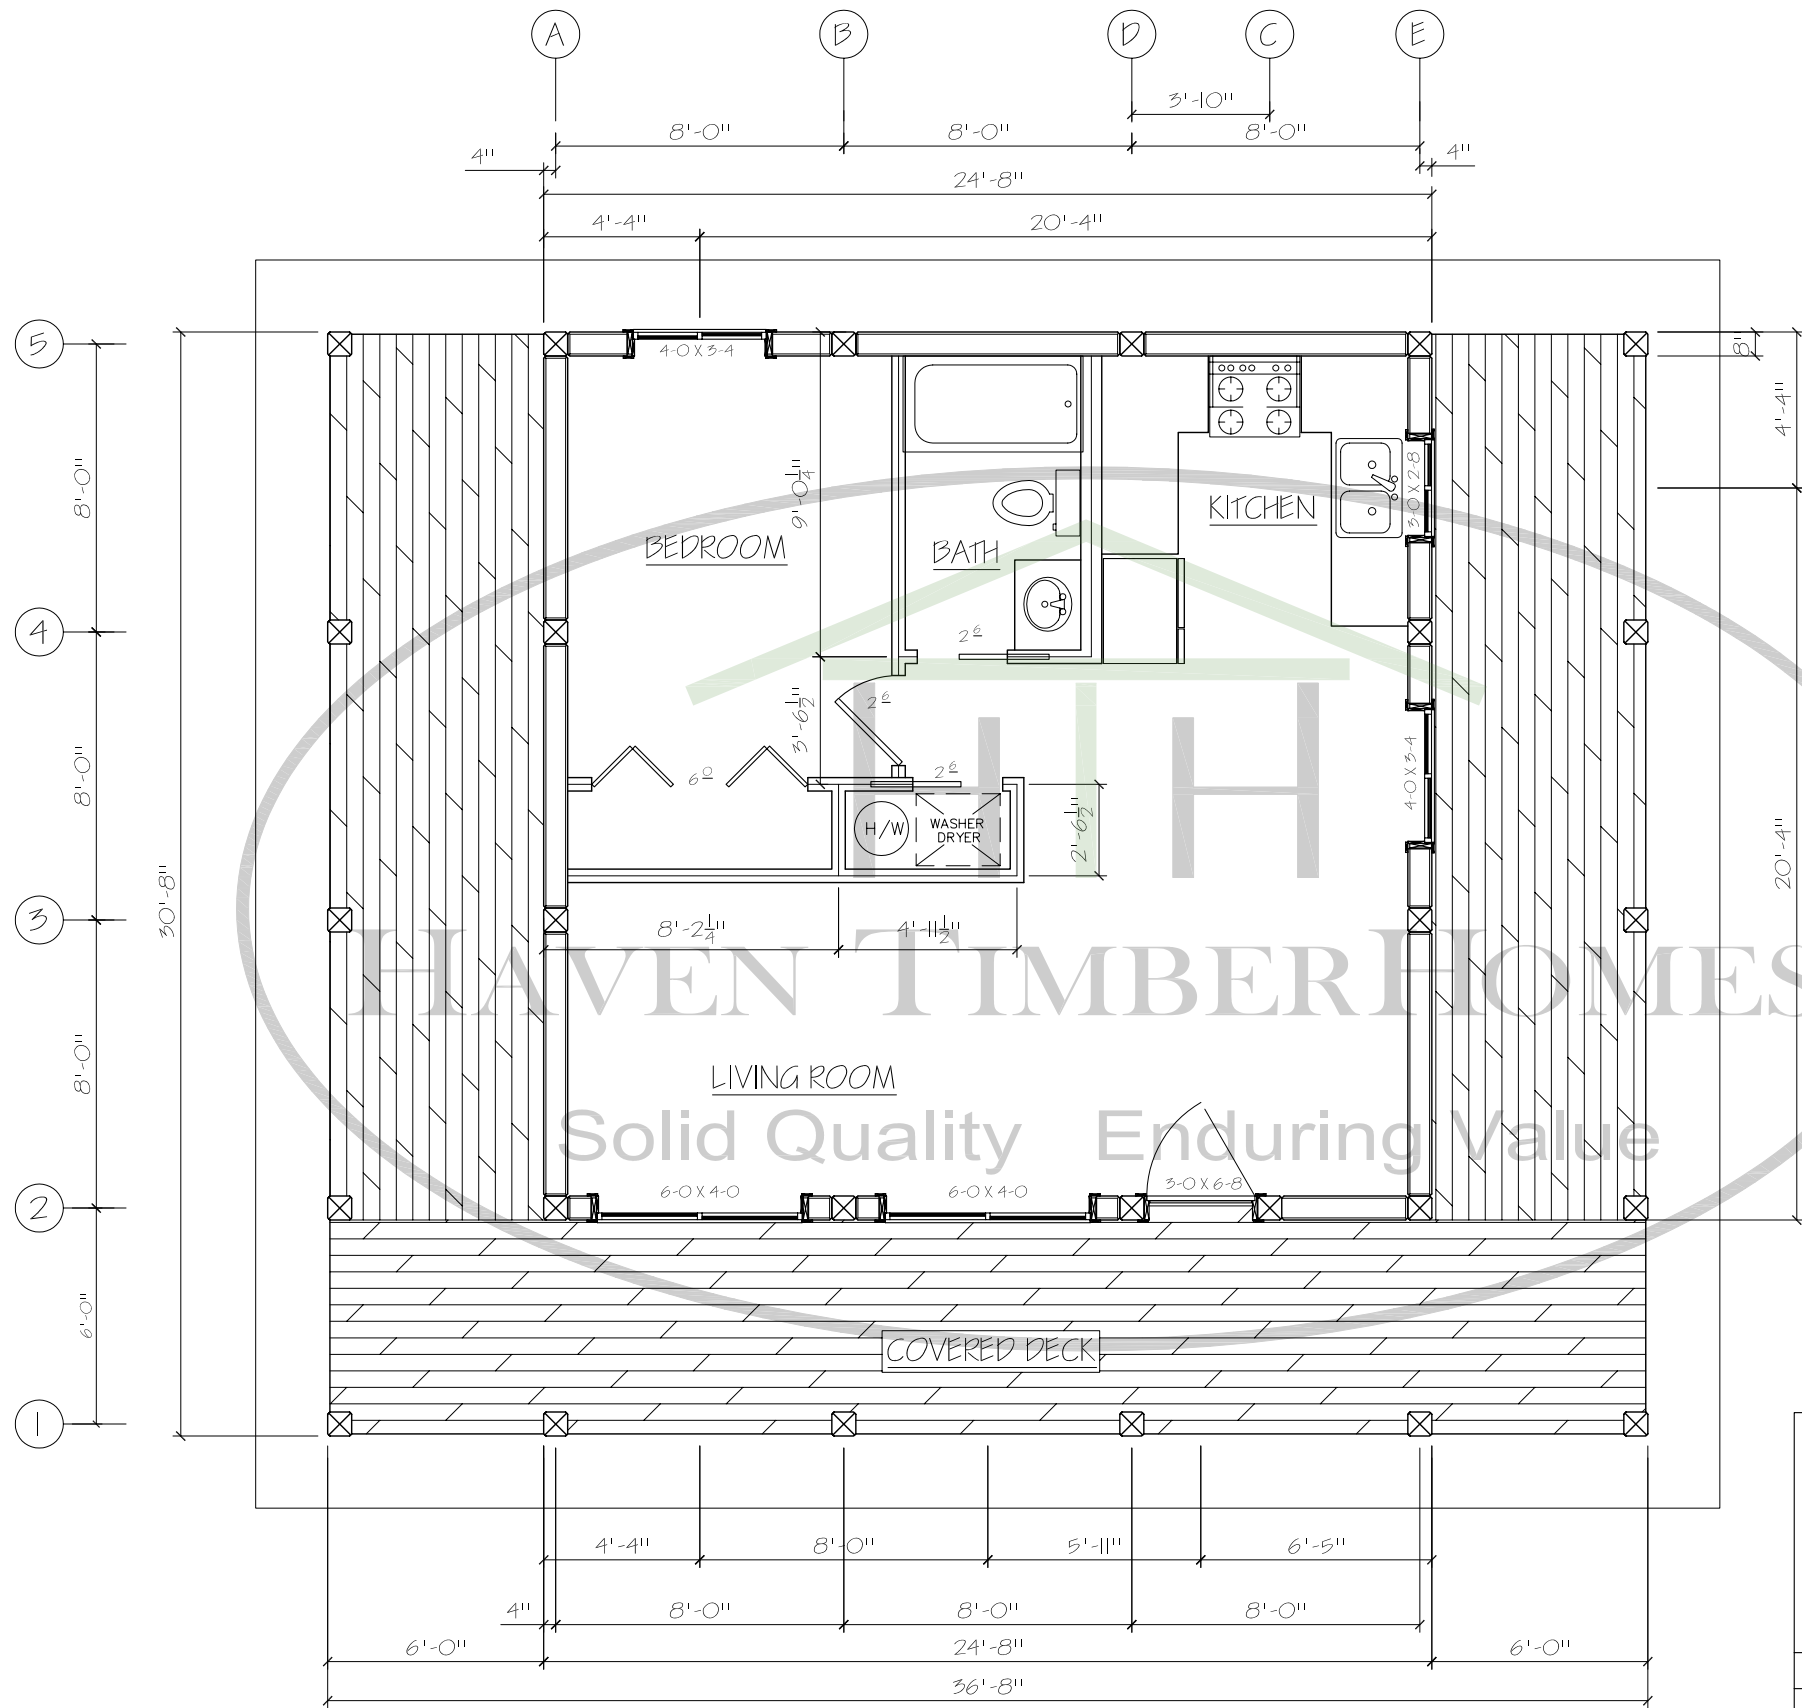

FLOOR PLAN  
FLOOR AREA 608 SQFT



SCALE: 3/16" = 1'-0"	DRAWN BY: P HALPER	REV
DATE: 06 MAY 2011	REVISED:	
KLONDIKE L		
MAIN FLOOR PLAN		DRAWING NUMBER KLONDIKEL-005

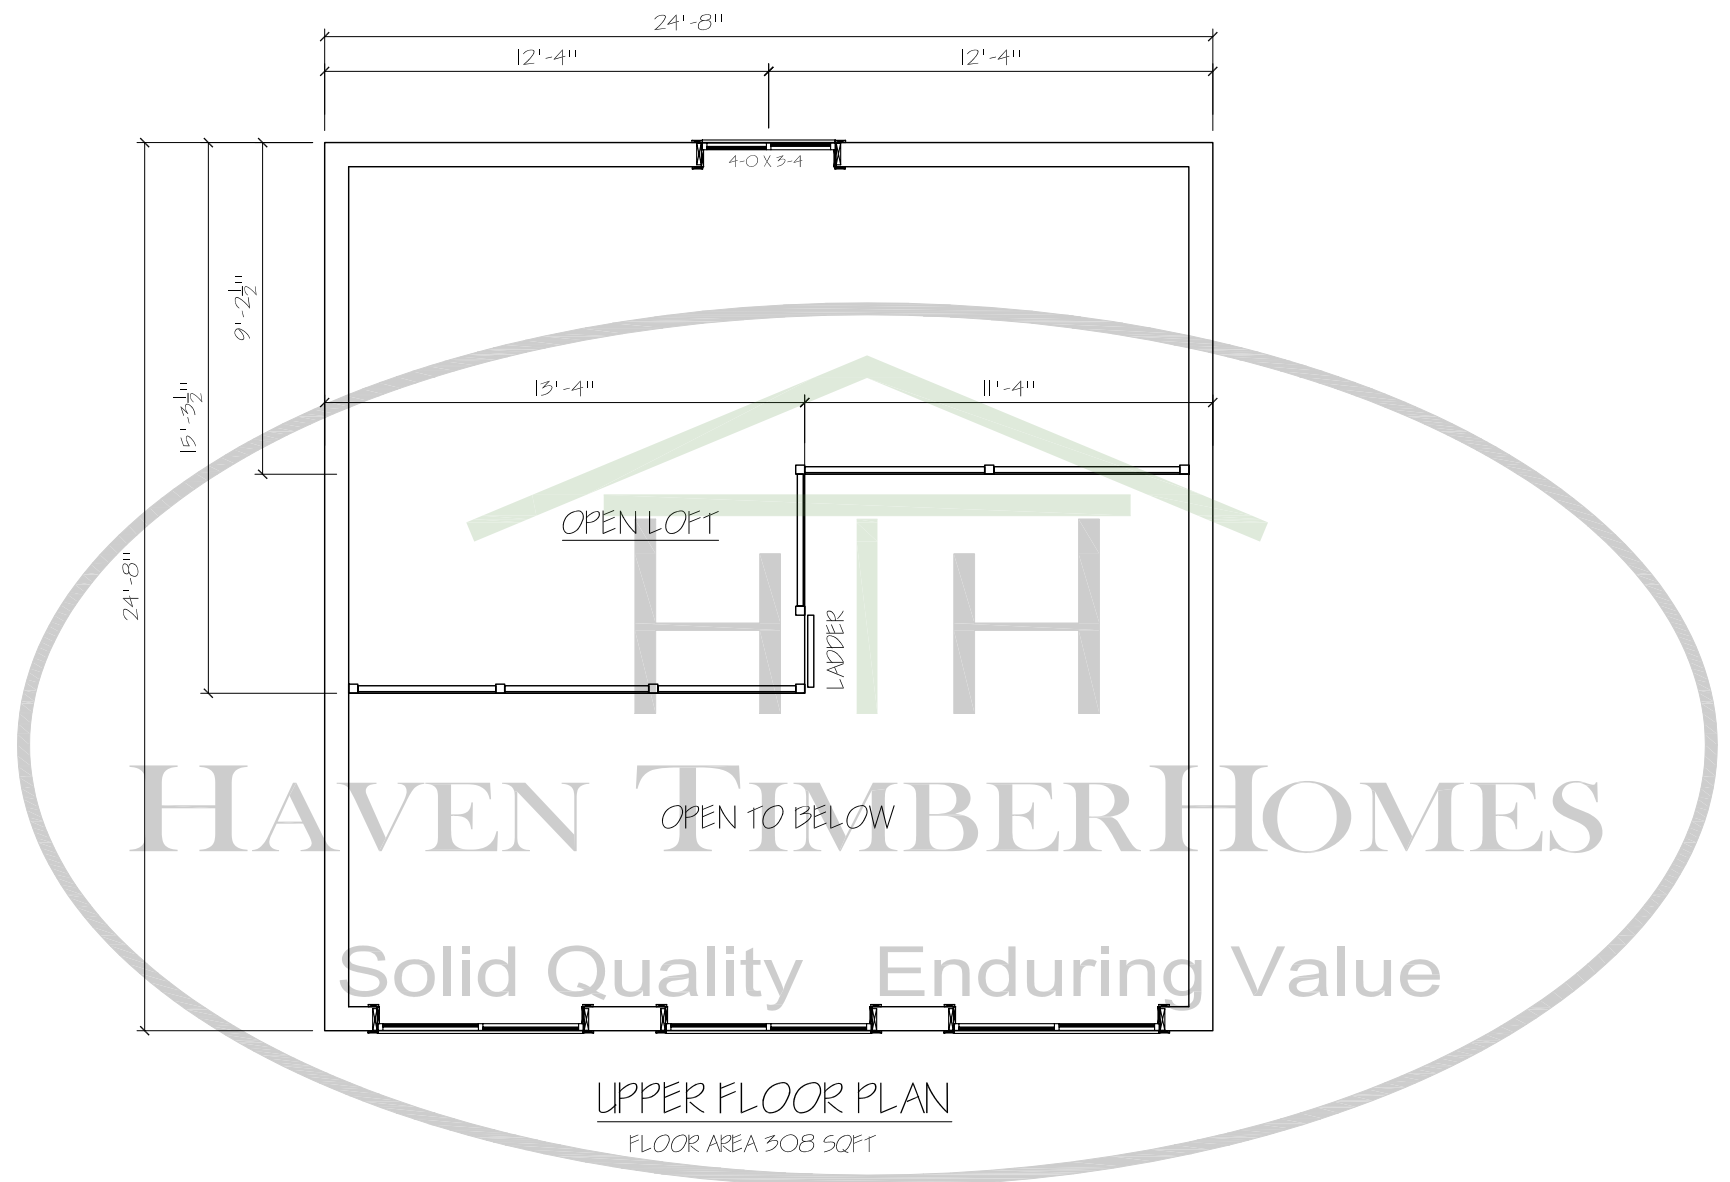

SCALE: 3/16" = 1'-0"	DRAWN BY: P HALPER
DATE: 06 MAY 2011	REVISED:
KLONDIKE L	
UPPER FLOOR PLAN	DRAWING NUMBER KLONDIKEL-006

REV