



FRONT ELEVATION

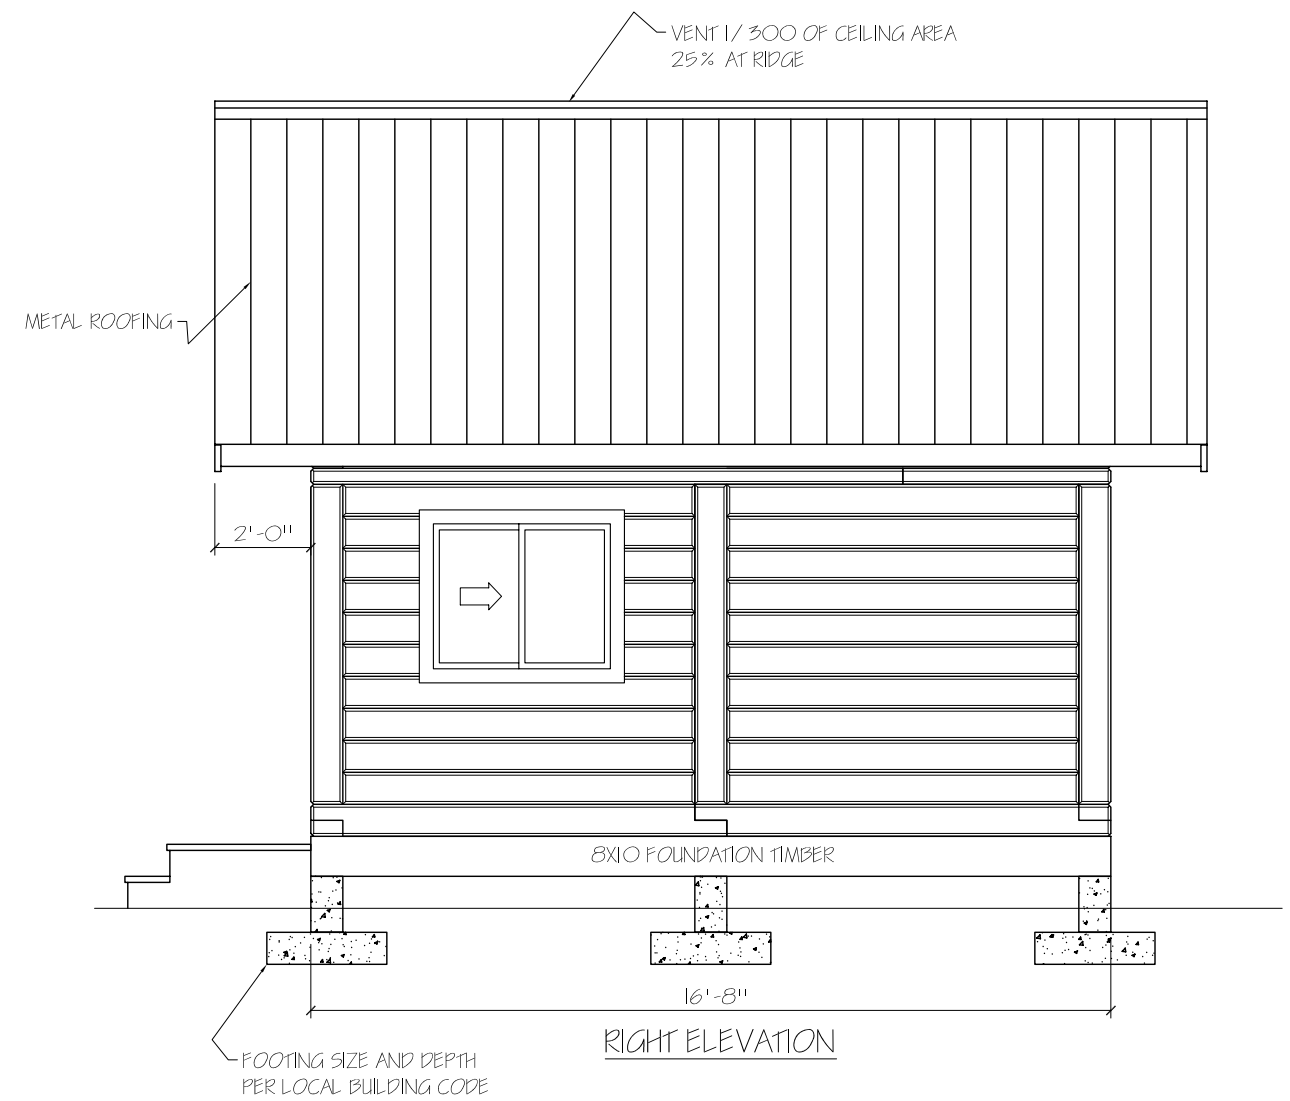


RIGHT ELEVATION



SCALE: 1/4" = 1'-0"	DRAWN BY: P HALPER
DATE: 20 JAN 2011	REVISED:
TIMBERLINE 16 X 16	
FRONT AND RIGHT ELEVATION	DRAWING NUMBER TIMBERLINE-001
	REV

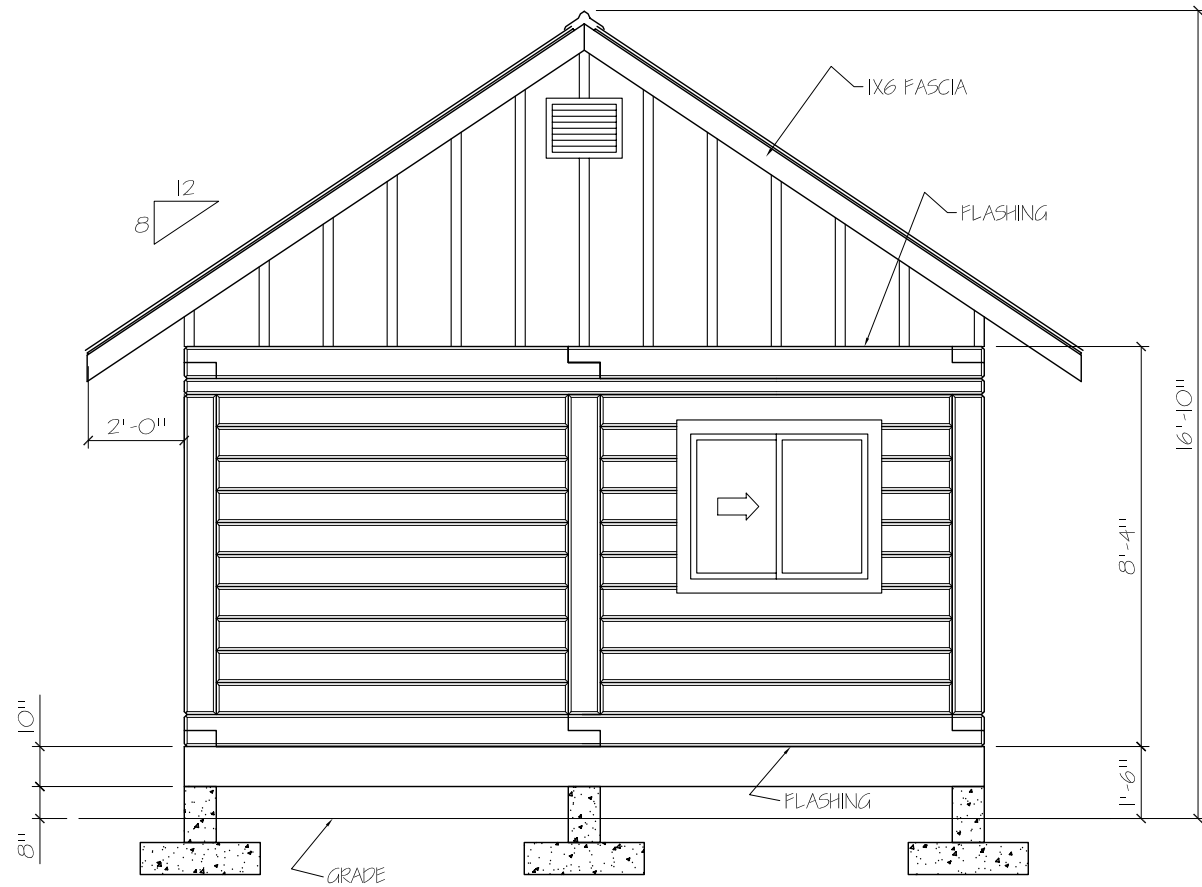


LEFT ELEVATION

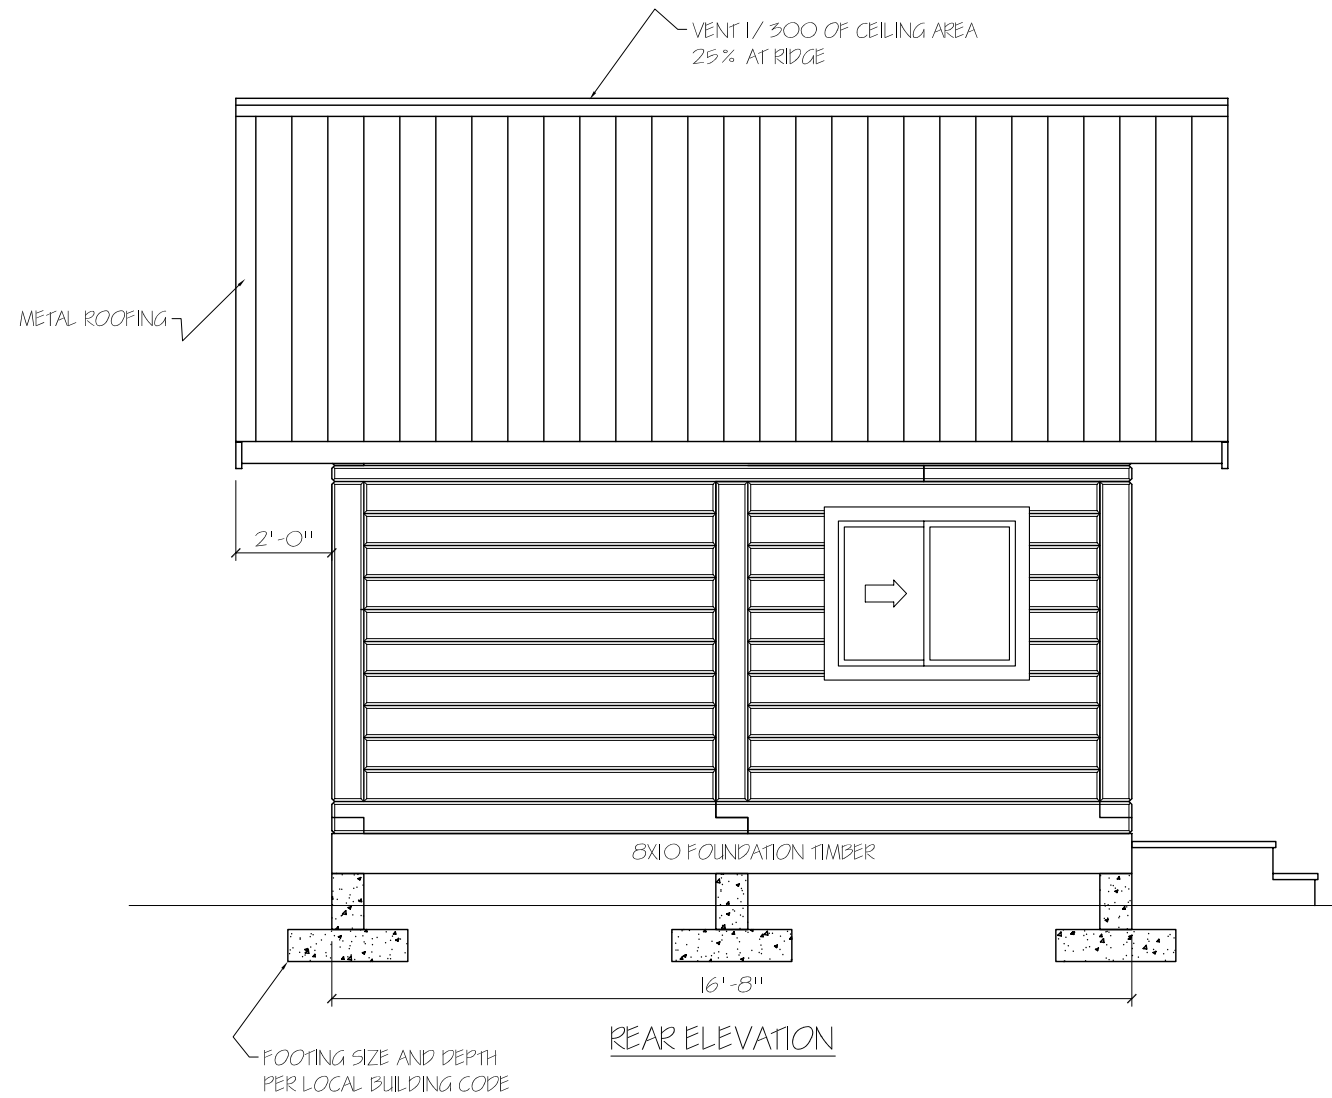


REAR ELEVATION



SCALE: 1/4" = 1'-0"	DRAWN BY: P. HALPER	
DATE: 19 JAN 2011	REVISED:	
TIMBERLINE 16 X 16		REV
REAR AND LEFT ELEVATION		DRAWING NUMBER TIMBERLINE-002

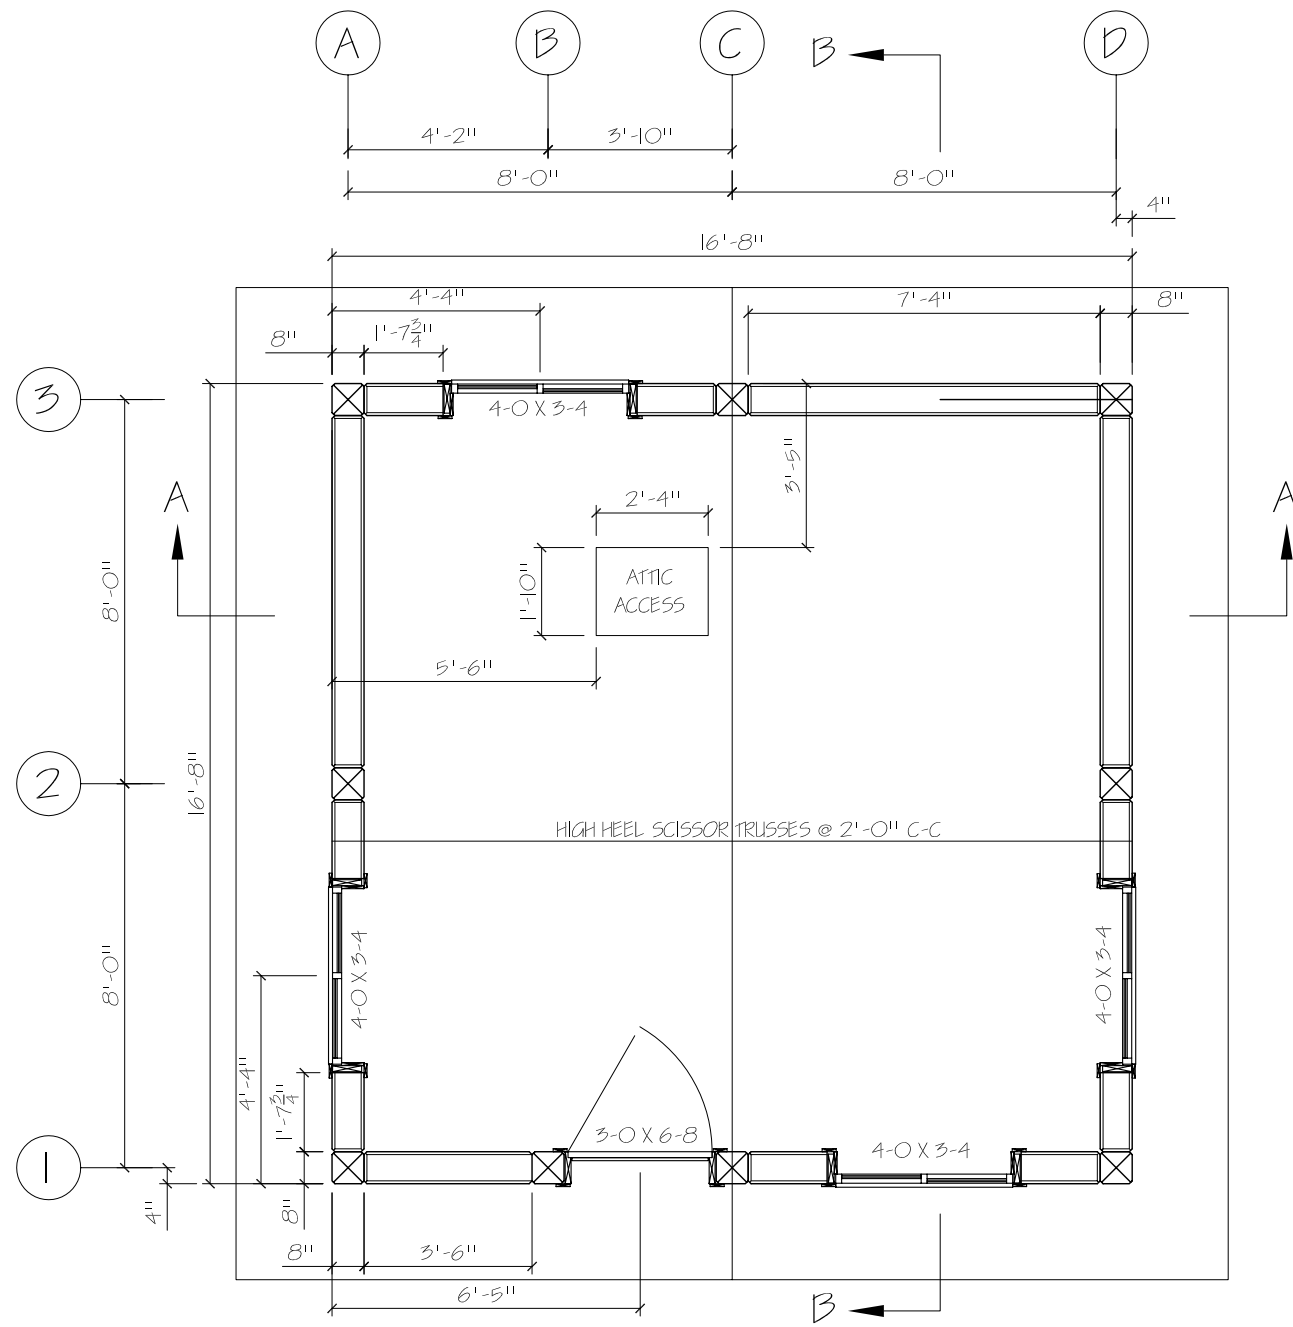

FLOOR PLAN
FLOOR AREA 278 SQFT

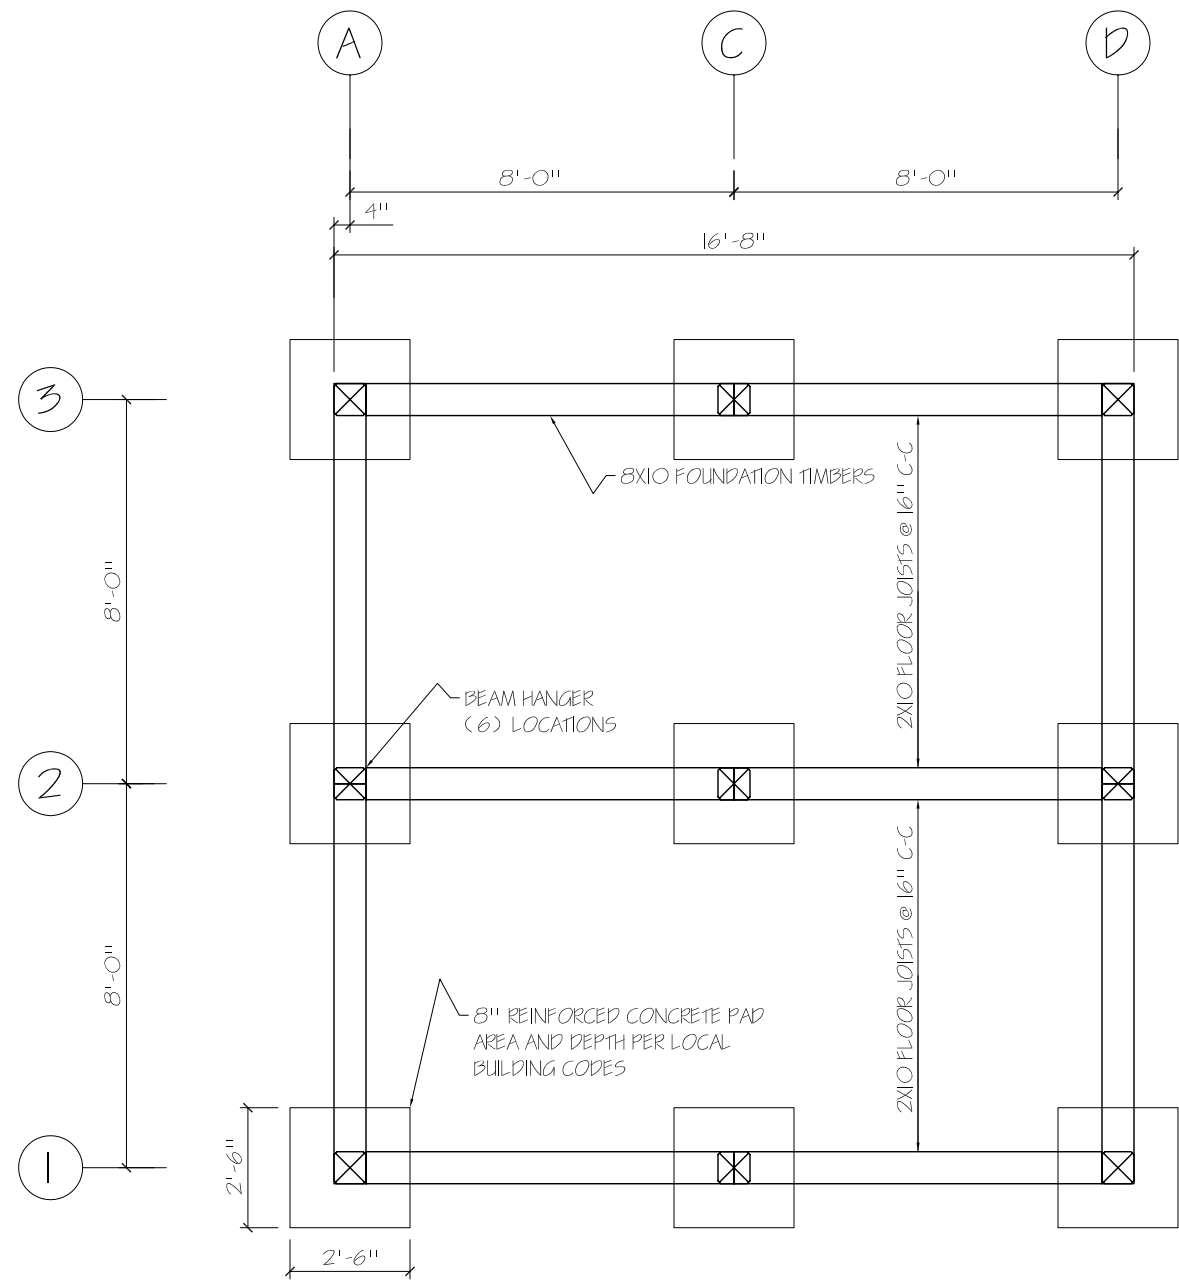


FOUNDATION PLAN




SCALE: 1/4" = 1'-0"	DRAWN BY: P. HALPER
DATE: 19 JAN 2011	REVISED:
TIMBERLINE 16 X 16	
FLOOR AND FOUNDATION PLAN	DRAWING NUMBER TIMBERLINE-003

REV

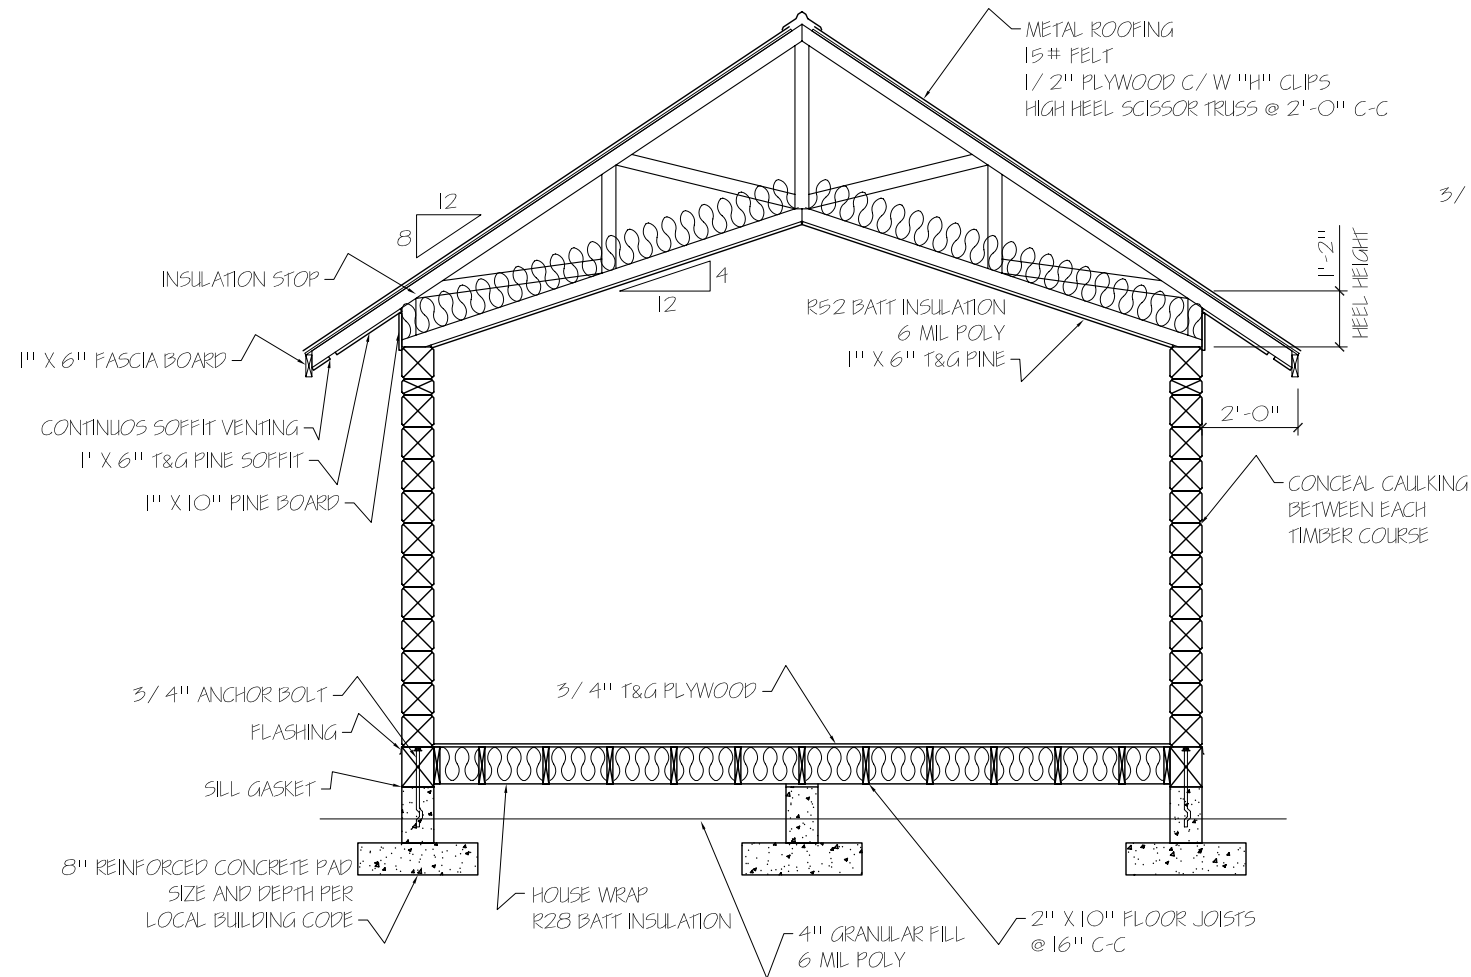

SECTION A-A

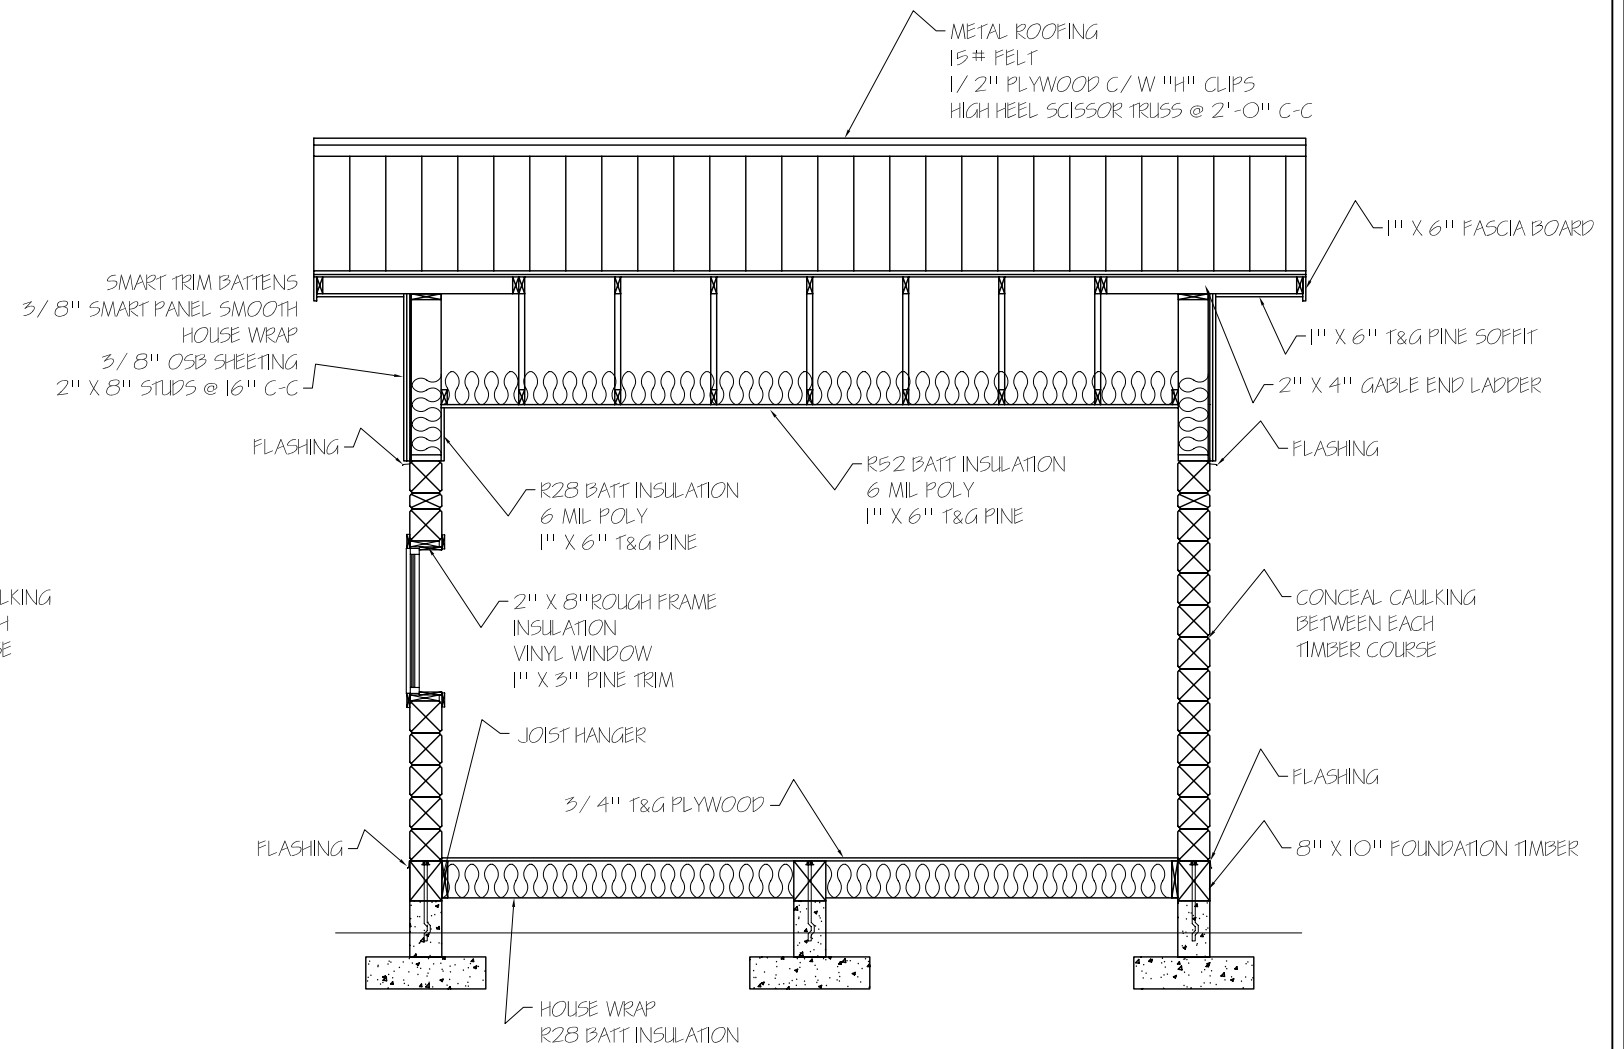

SECTION B-B



SCALE: 1/4" = 1'-0"	DRAWN BY: P. HALPER
DATE: 19 JAN 2011	REVISED:
TIMBERLINE 16 X 16	
SECTIONS	DRAWING NUMBER TIMBERLINE-004

REV