


FRONT ELEVATION




RIGHT ELEVATION

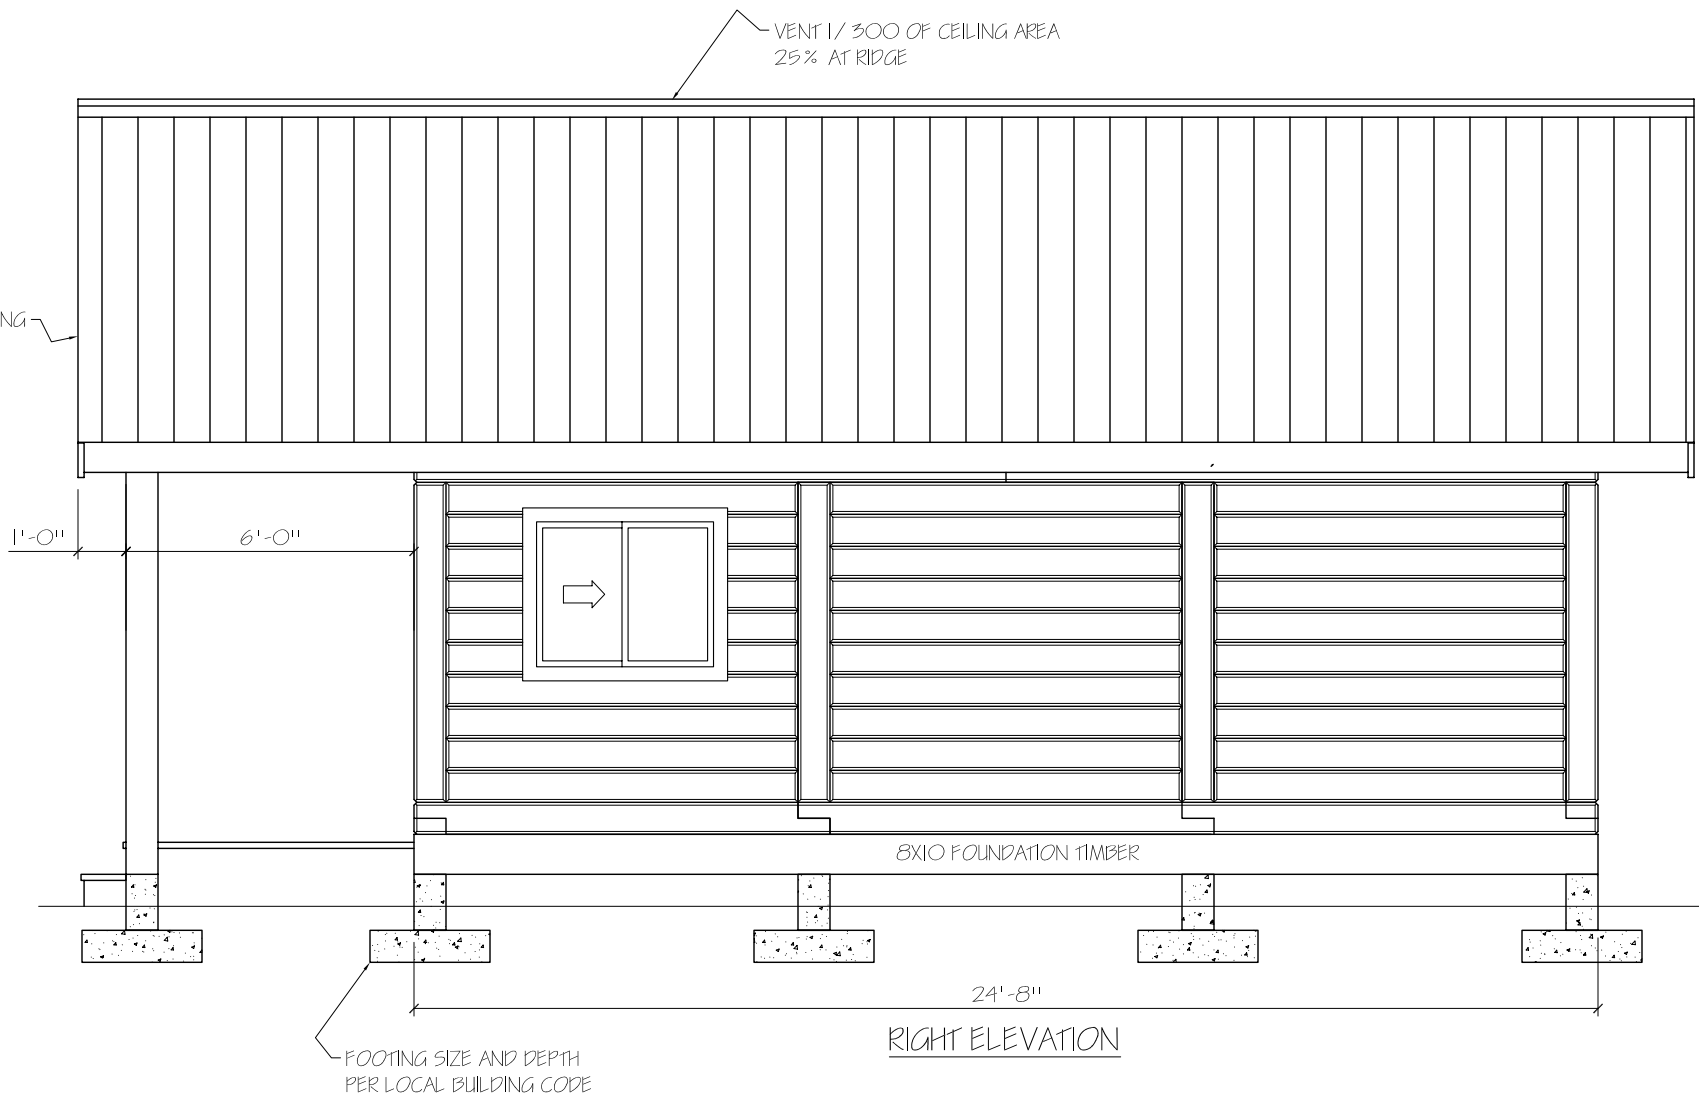


SCALE: 1/4" = 1'-0"	DRAWN BY: P HALPER
DATE: 20 JAN 2011	REVISED:
TIMBERLINE XT 16 X 24	
FRONT AND RIGHT ELEVATION	DRAWING NUMBER TIMBERLINEXT-001

REV

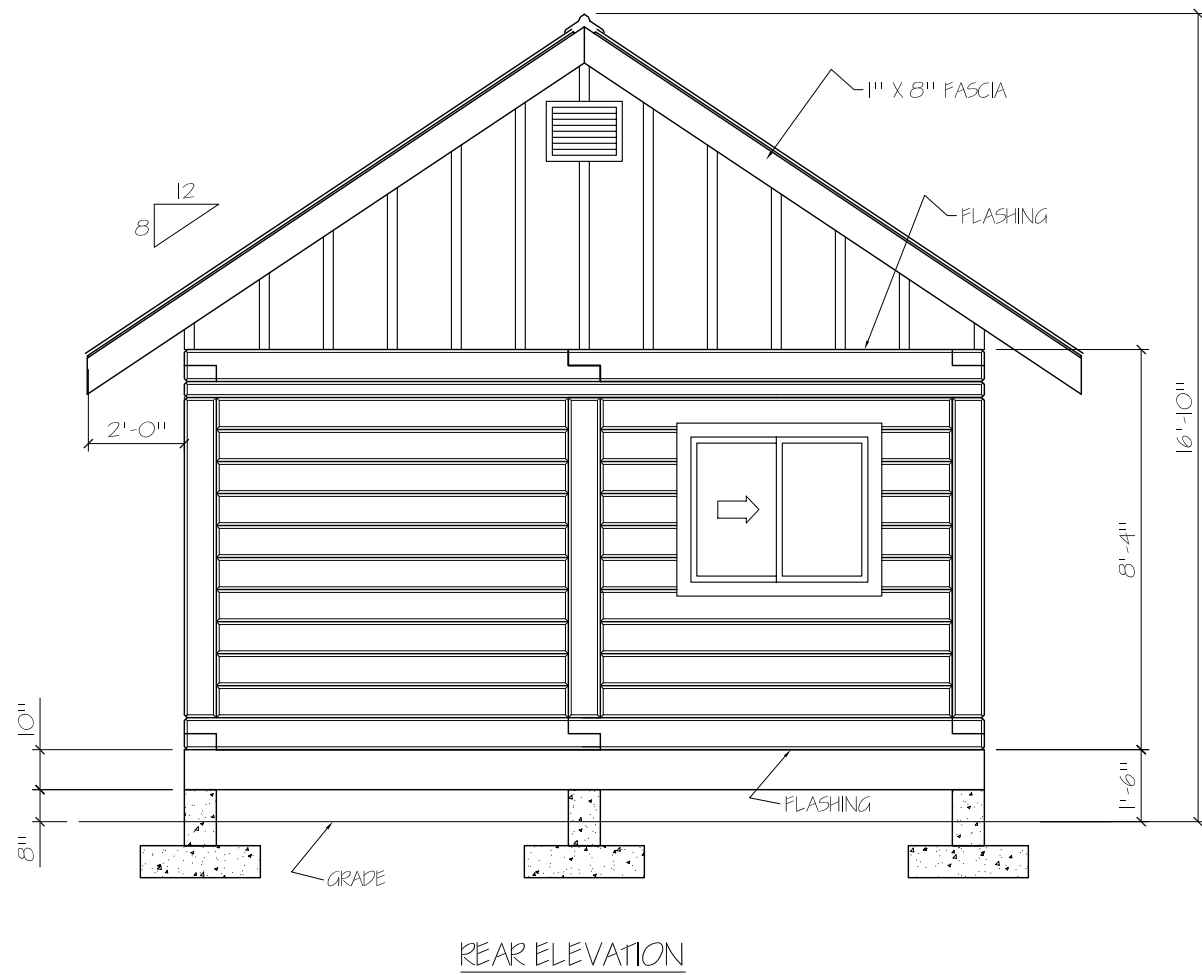

REAR ELEVATION

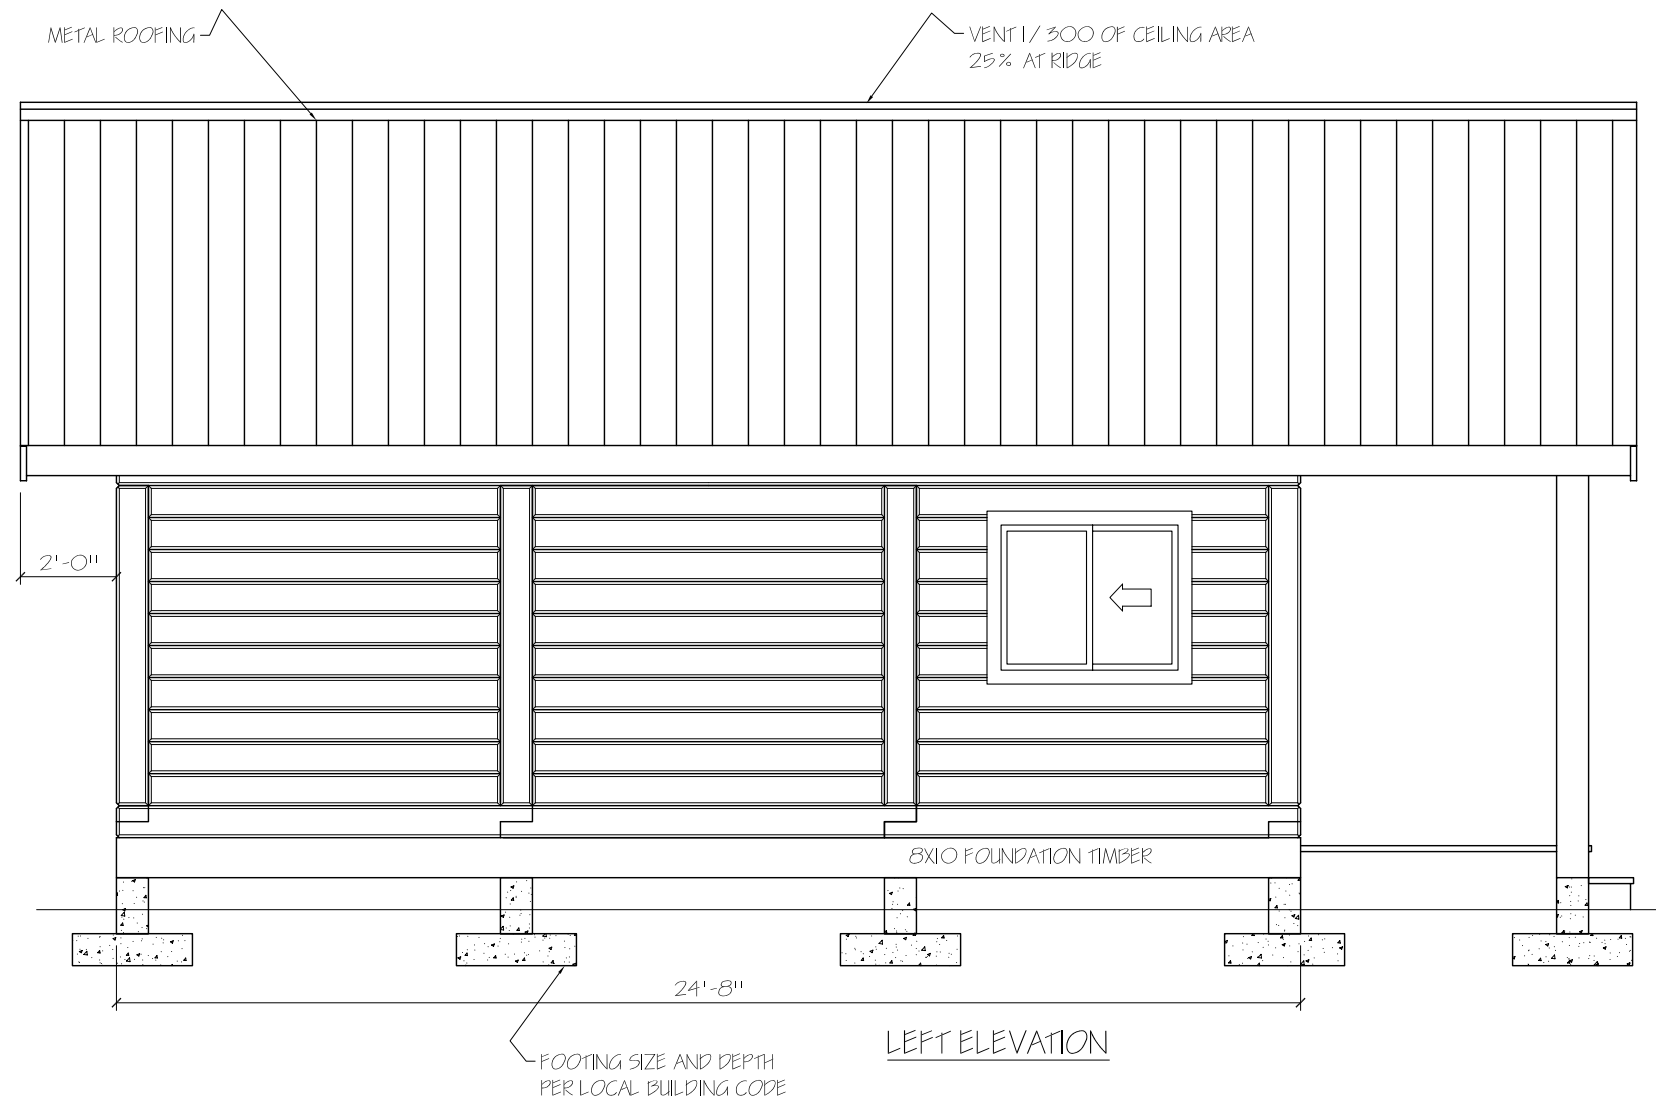


LEFT ELEVATION




SCALE: 1/4" = 1'-0"	DRAWN BY: P. HALPER
DATE: 21 JAN 2011	REVISED:
TIMBERLINE XT 16 X 24	
REAR AND LEFT ELEVATION	DRAWING NUMBER TIMBERLINEXT-002

REV

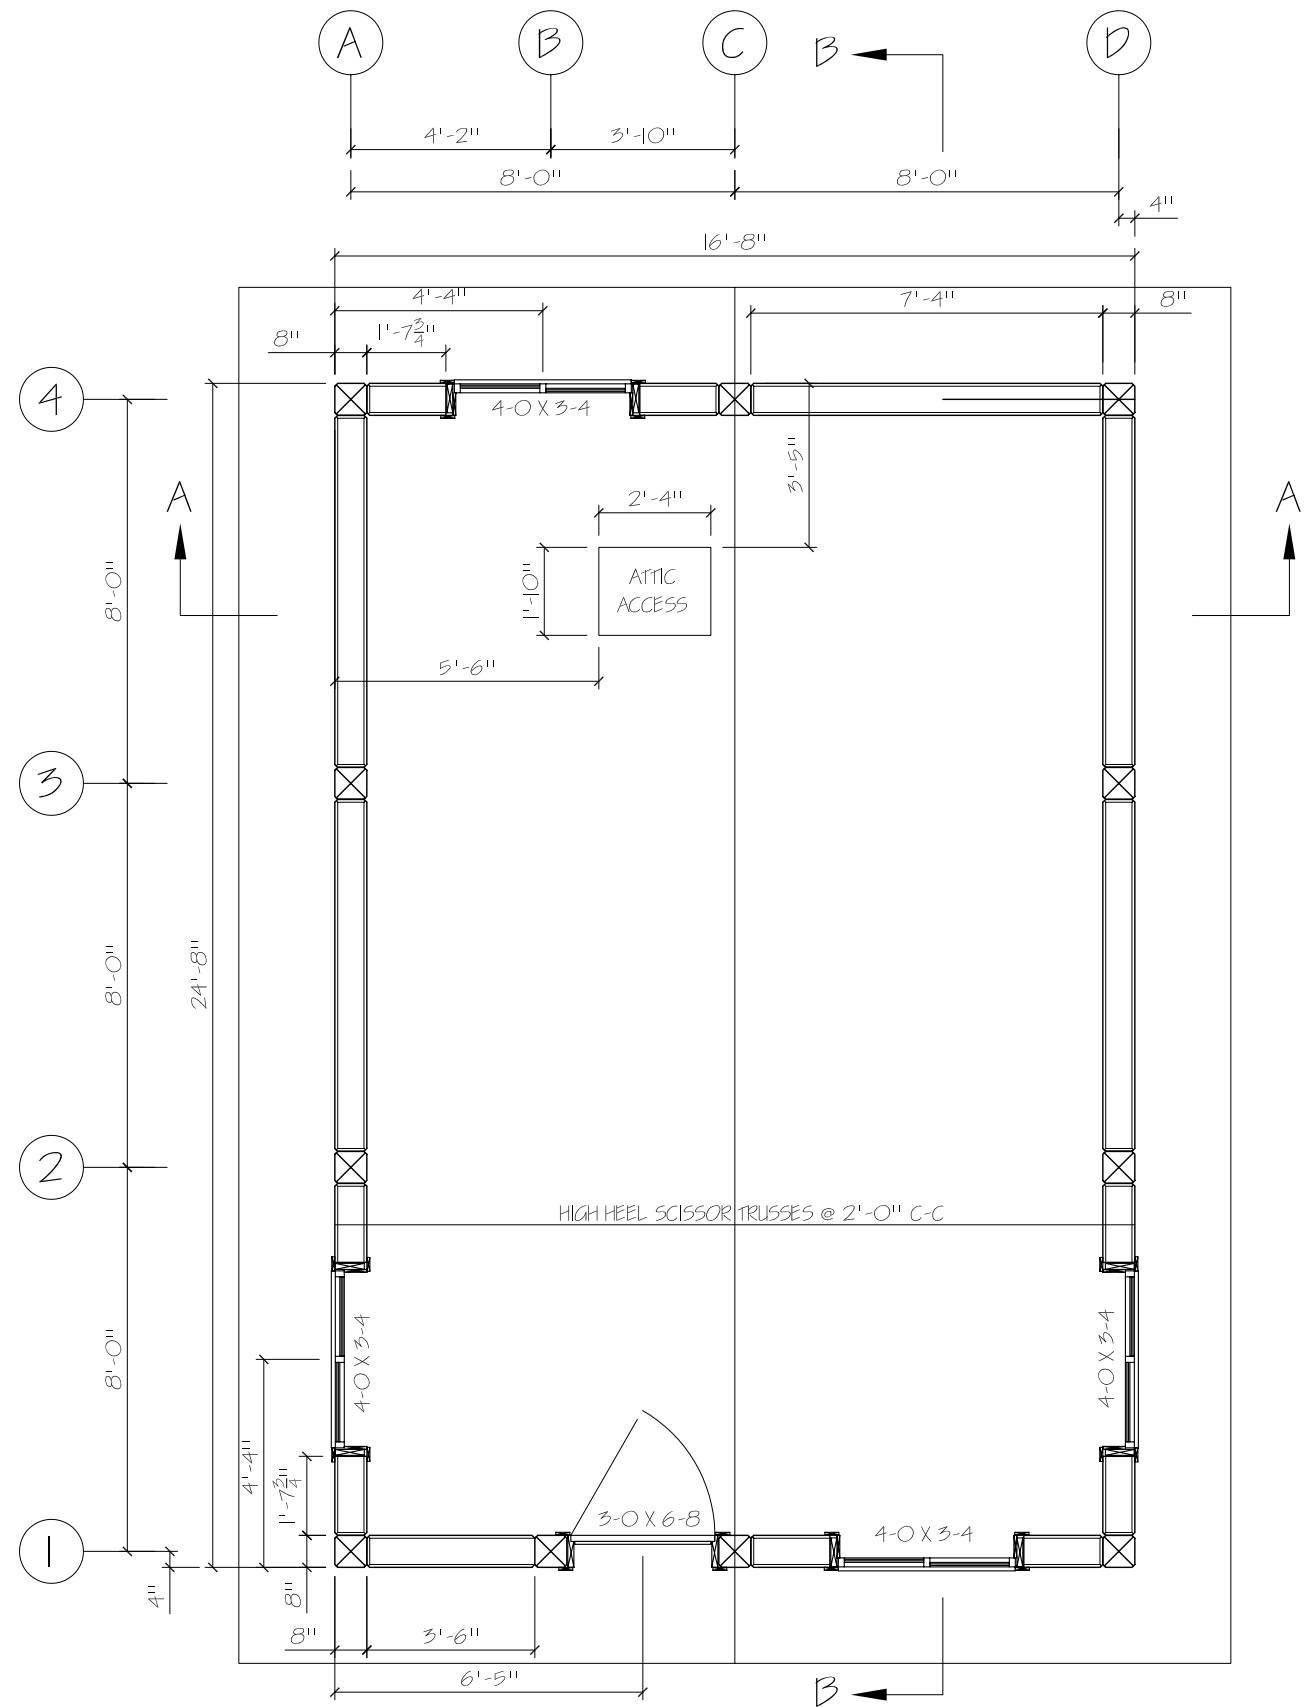


FLOOR PLAN
 FLOOR AREA 411 SQFT

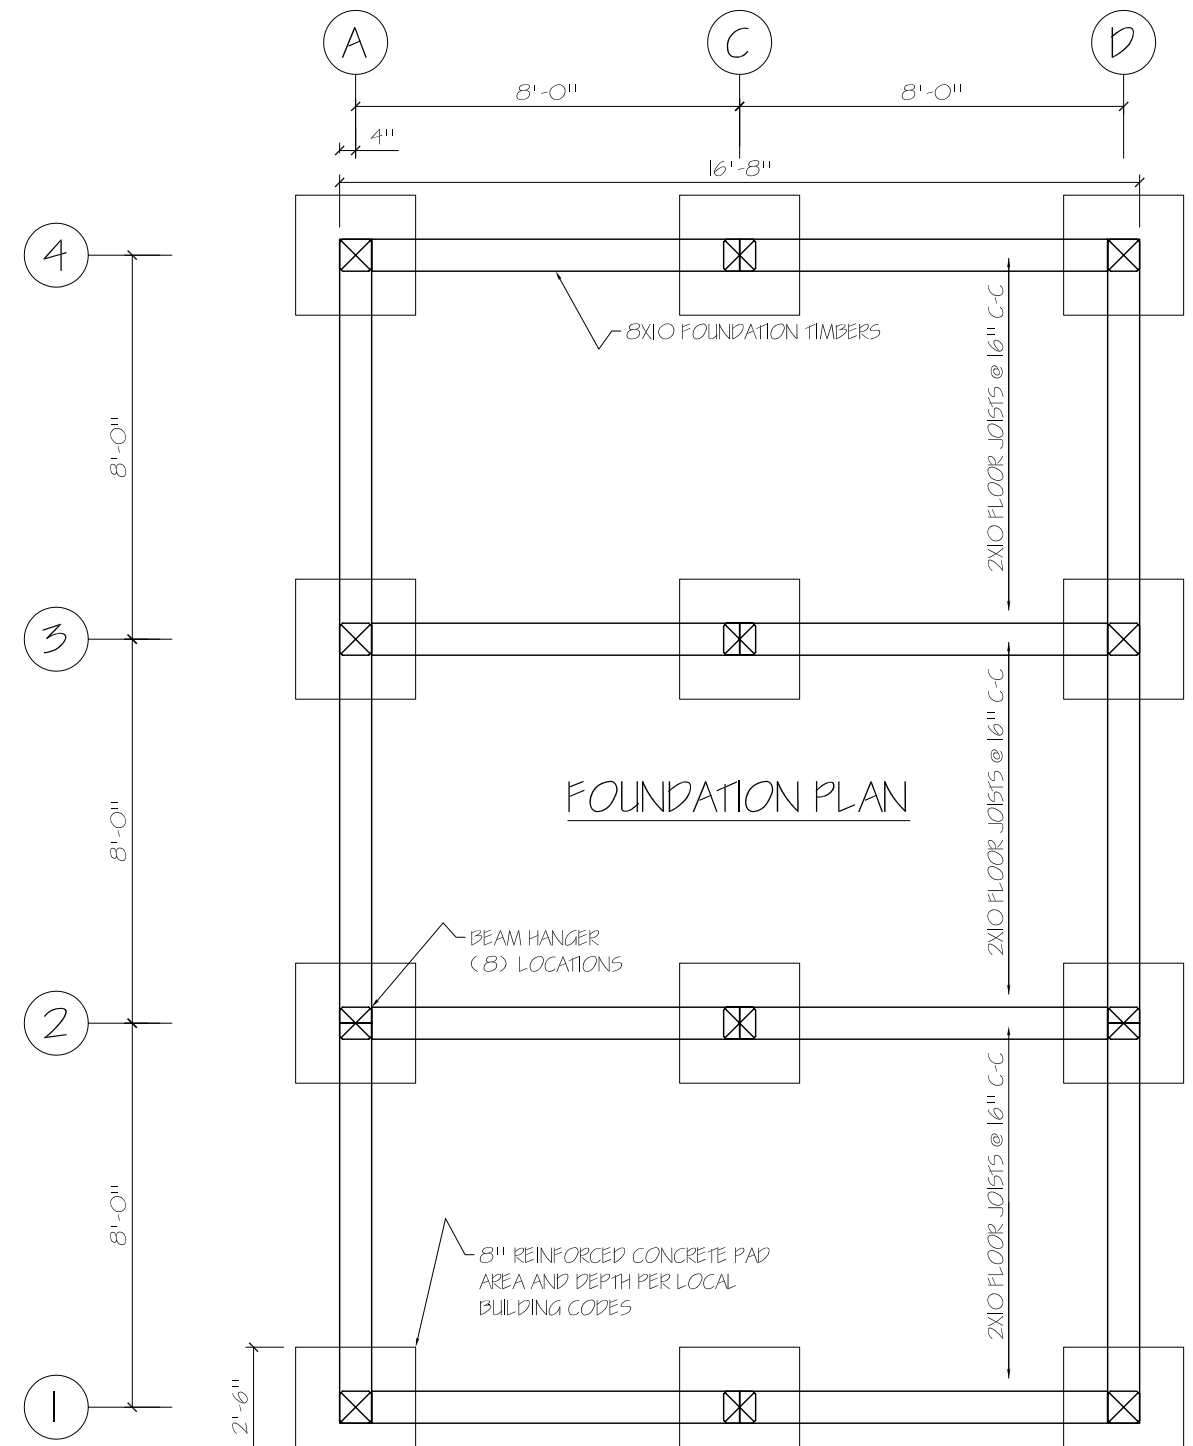

FOUNDATION PLAN




SCALE: 1/4" = 1'-0"	DRAWN BY: P. HALPER
DATE: 21 JAN 2011	REVISED:
TIMBERLINE XT 16 X 24	
REV	
FLOOR AND FOUNDATION PLAN	DRAWING NUMBER TIMBERLINEXT-003

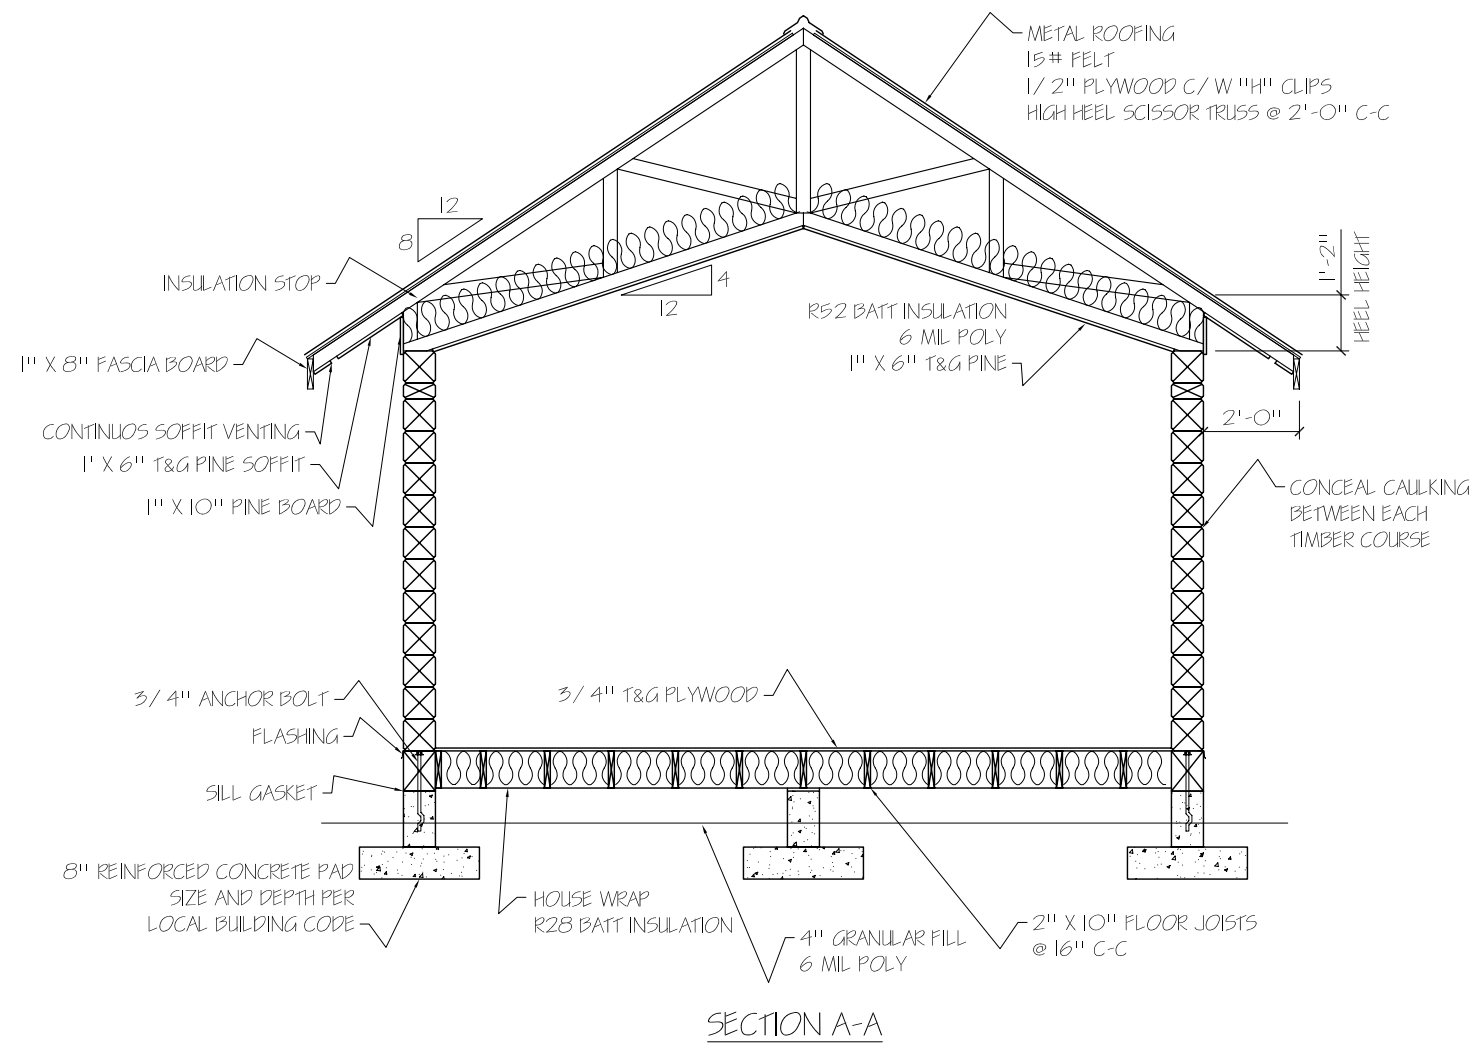

SCALE: 1/4" = 1'-0"	DRAWN BY: P. HALPER
DATE: 21 JAN 2011	REVISED:
TIMBERLINE XT 16 X 24	
SECTION A-A	DRAWING NUMBER TIMBERLINEXT-004

REV

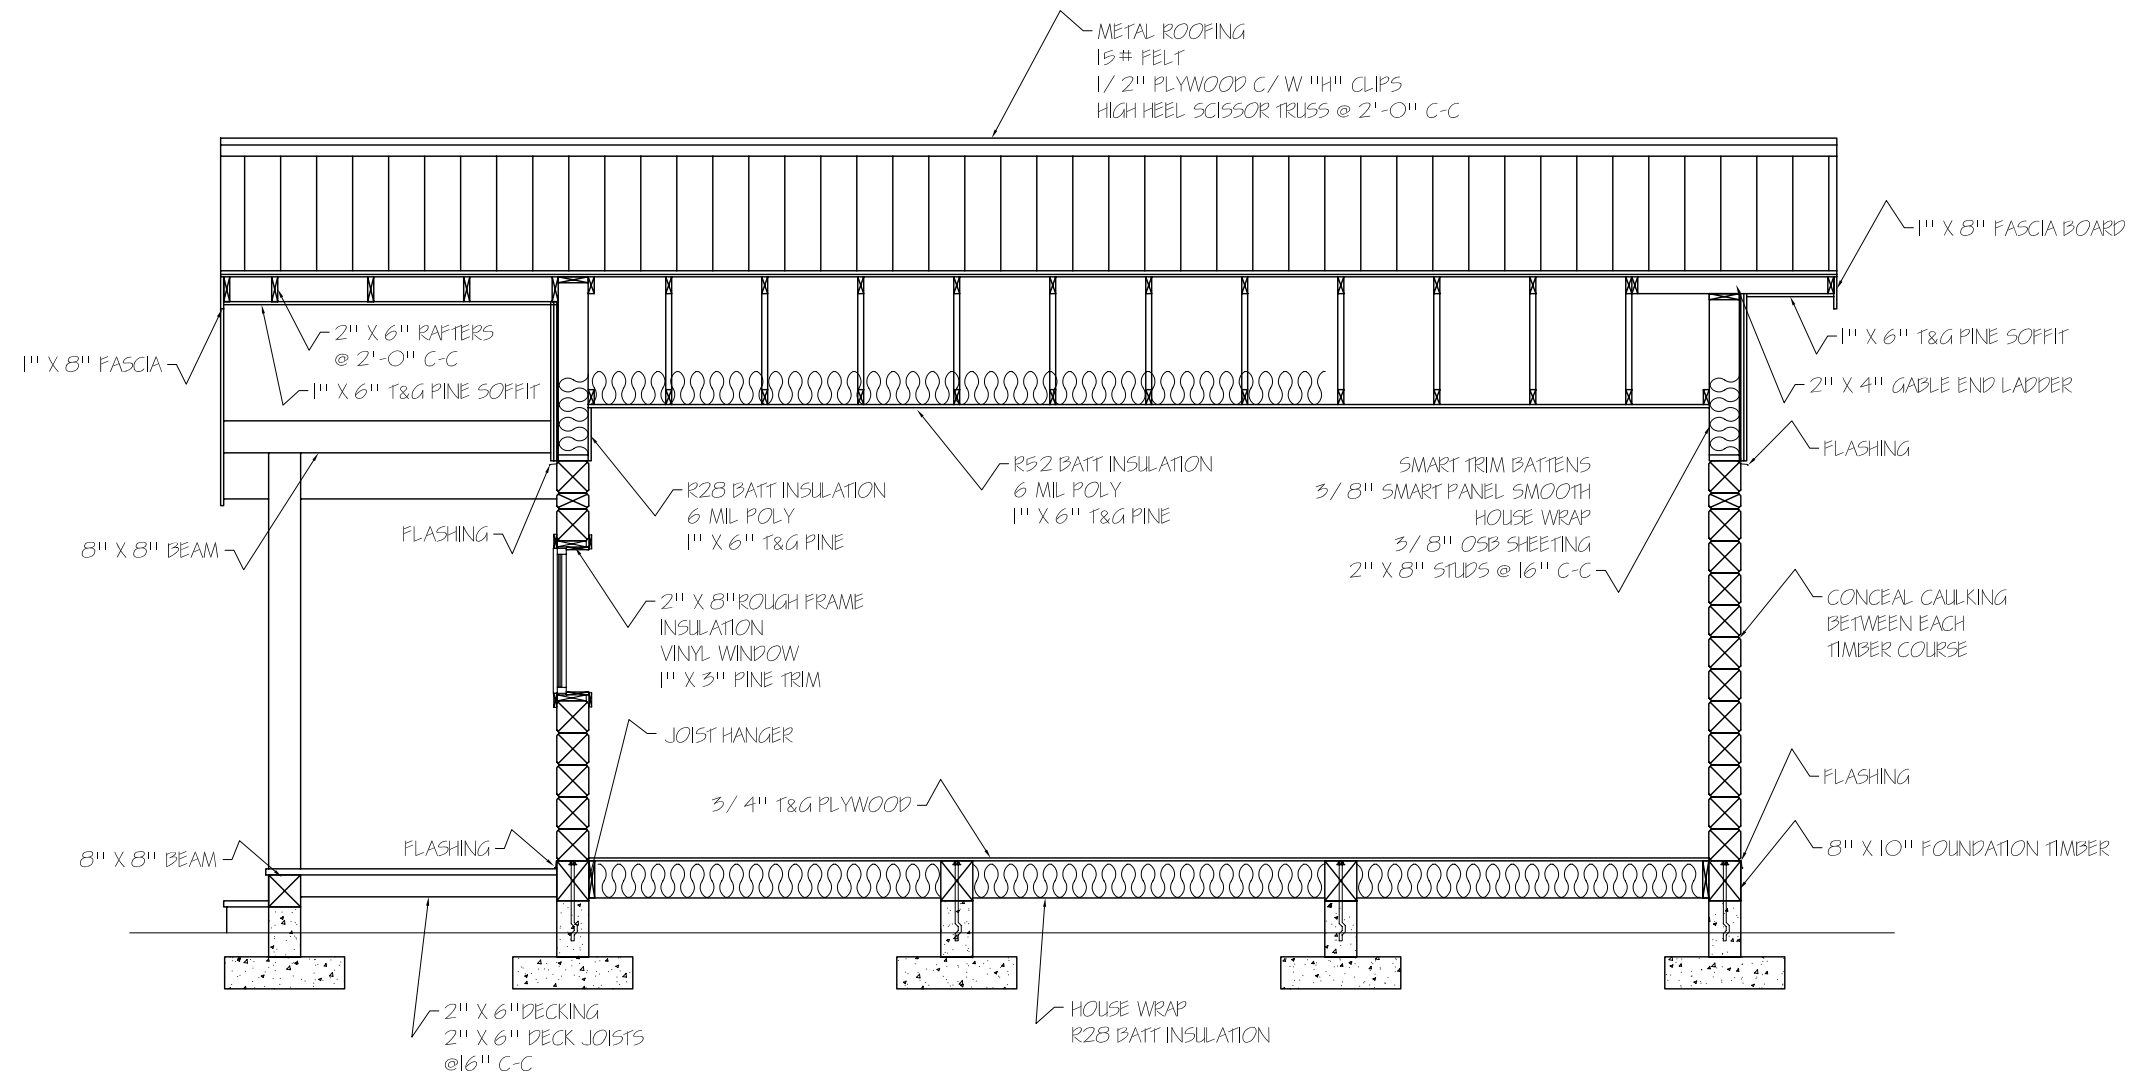

SECTION B-B



SCALE: 1/4" = 1'-0"	DRAWN BY: P HALPER
DATE: 21 JAN 2011	REVISED:
TIMBERLINE XT 16 X 24	
SECTION B-B	DRAWING NUMBER TIMBERLINEXT-005

REV