





FRONT ELEVATION




| | |
|------------------------|--------------------------------|
| SCALE: 1/8" = 1'-0" | DRAWN BY: P HALPER |
| DATE: 03 FEB 2011 | REVISED: |
| NAHANNI DUPLEX 32 X 72 | |
| FRONT ELEVATION | DRAWING NUMBER NAHANNID-001 |

REV

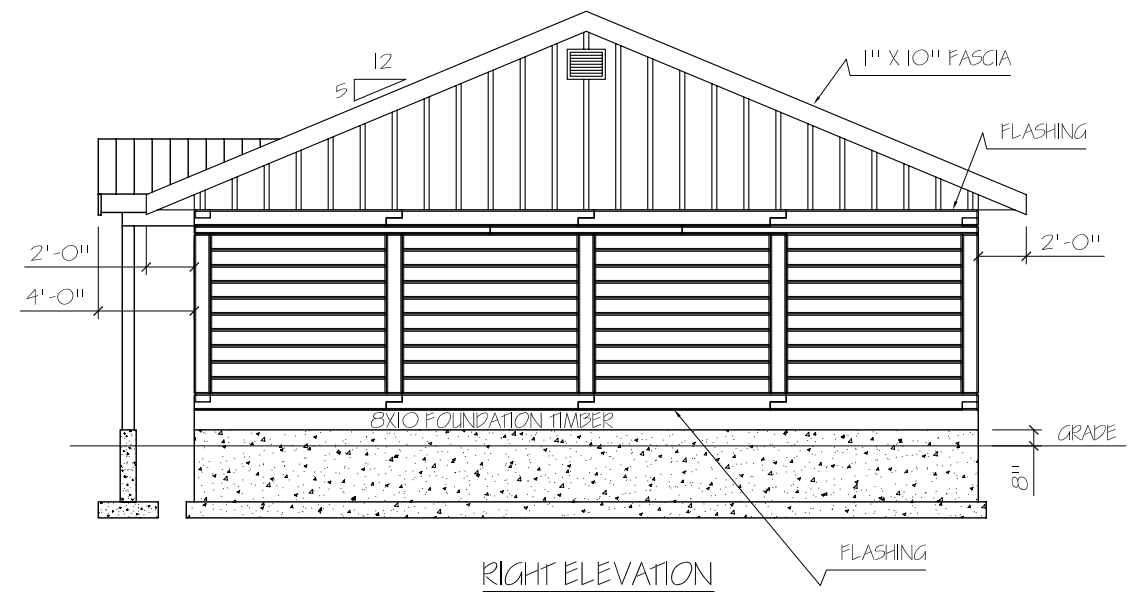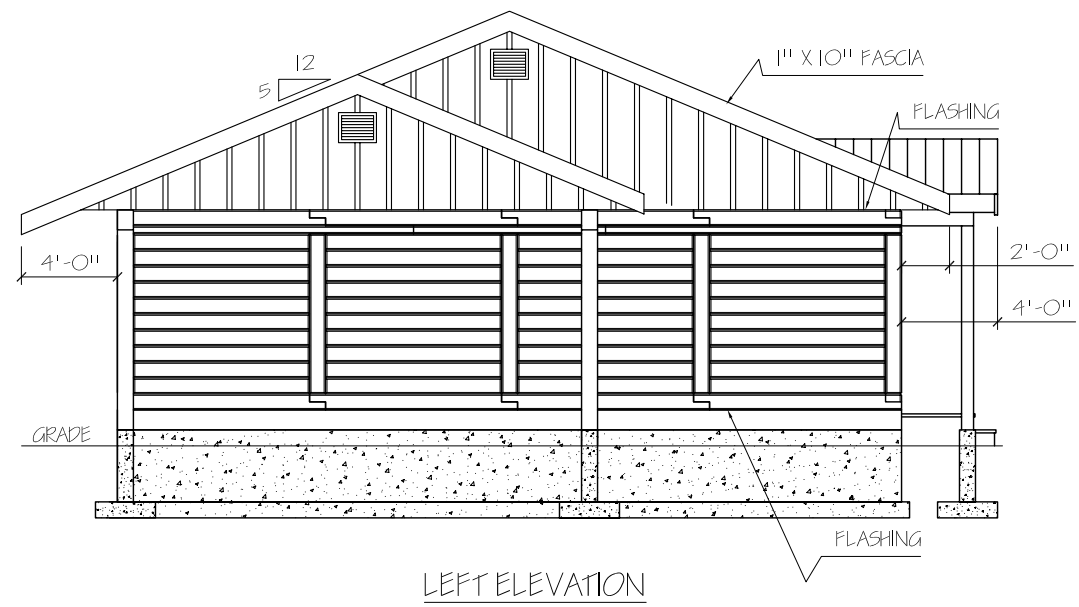


| | | |
|--------------------------|---------------------|--------------------------------|
| SCALE: 1/8" = 1'-0" | DRAWN BY: P. HALPER | |
| DATE: 03 FEB 2011 | REVISED: | |
| NAHANNI DUPLEX 32 X 72 | | REV |
| RIGHT AND LEFT ELEVATION | | DRAWING NUMBER NAHANNID-002 |

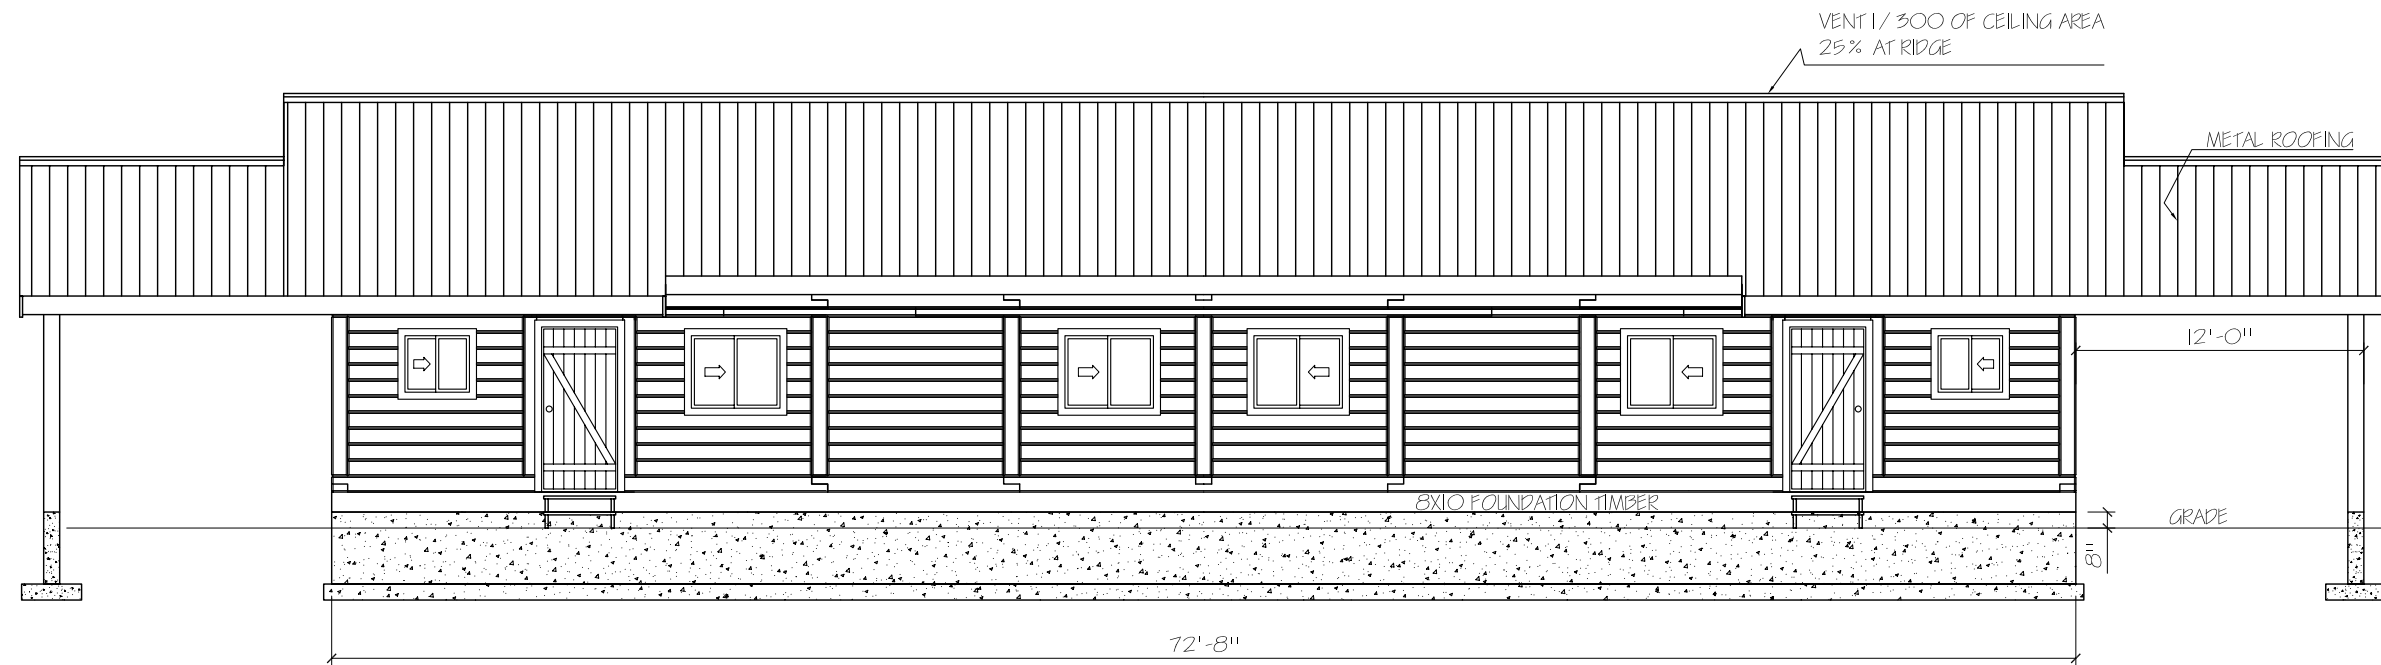

REAR ELEVATION



| | | |
|------------------------|--------------------------------|-----|
| SCALE: 1/8" = 1'-0" | DRAWN BY: P. HALPER | |
| DATE: 03 FEB 2011 | REVISED: | |
| NAHANNI DUPLEX 32 X 72 | | REV |
| REAR ELEVATION | DRAWING NUMBER NAHANNID-003 | |

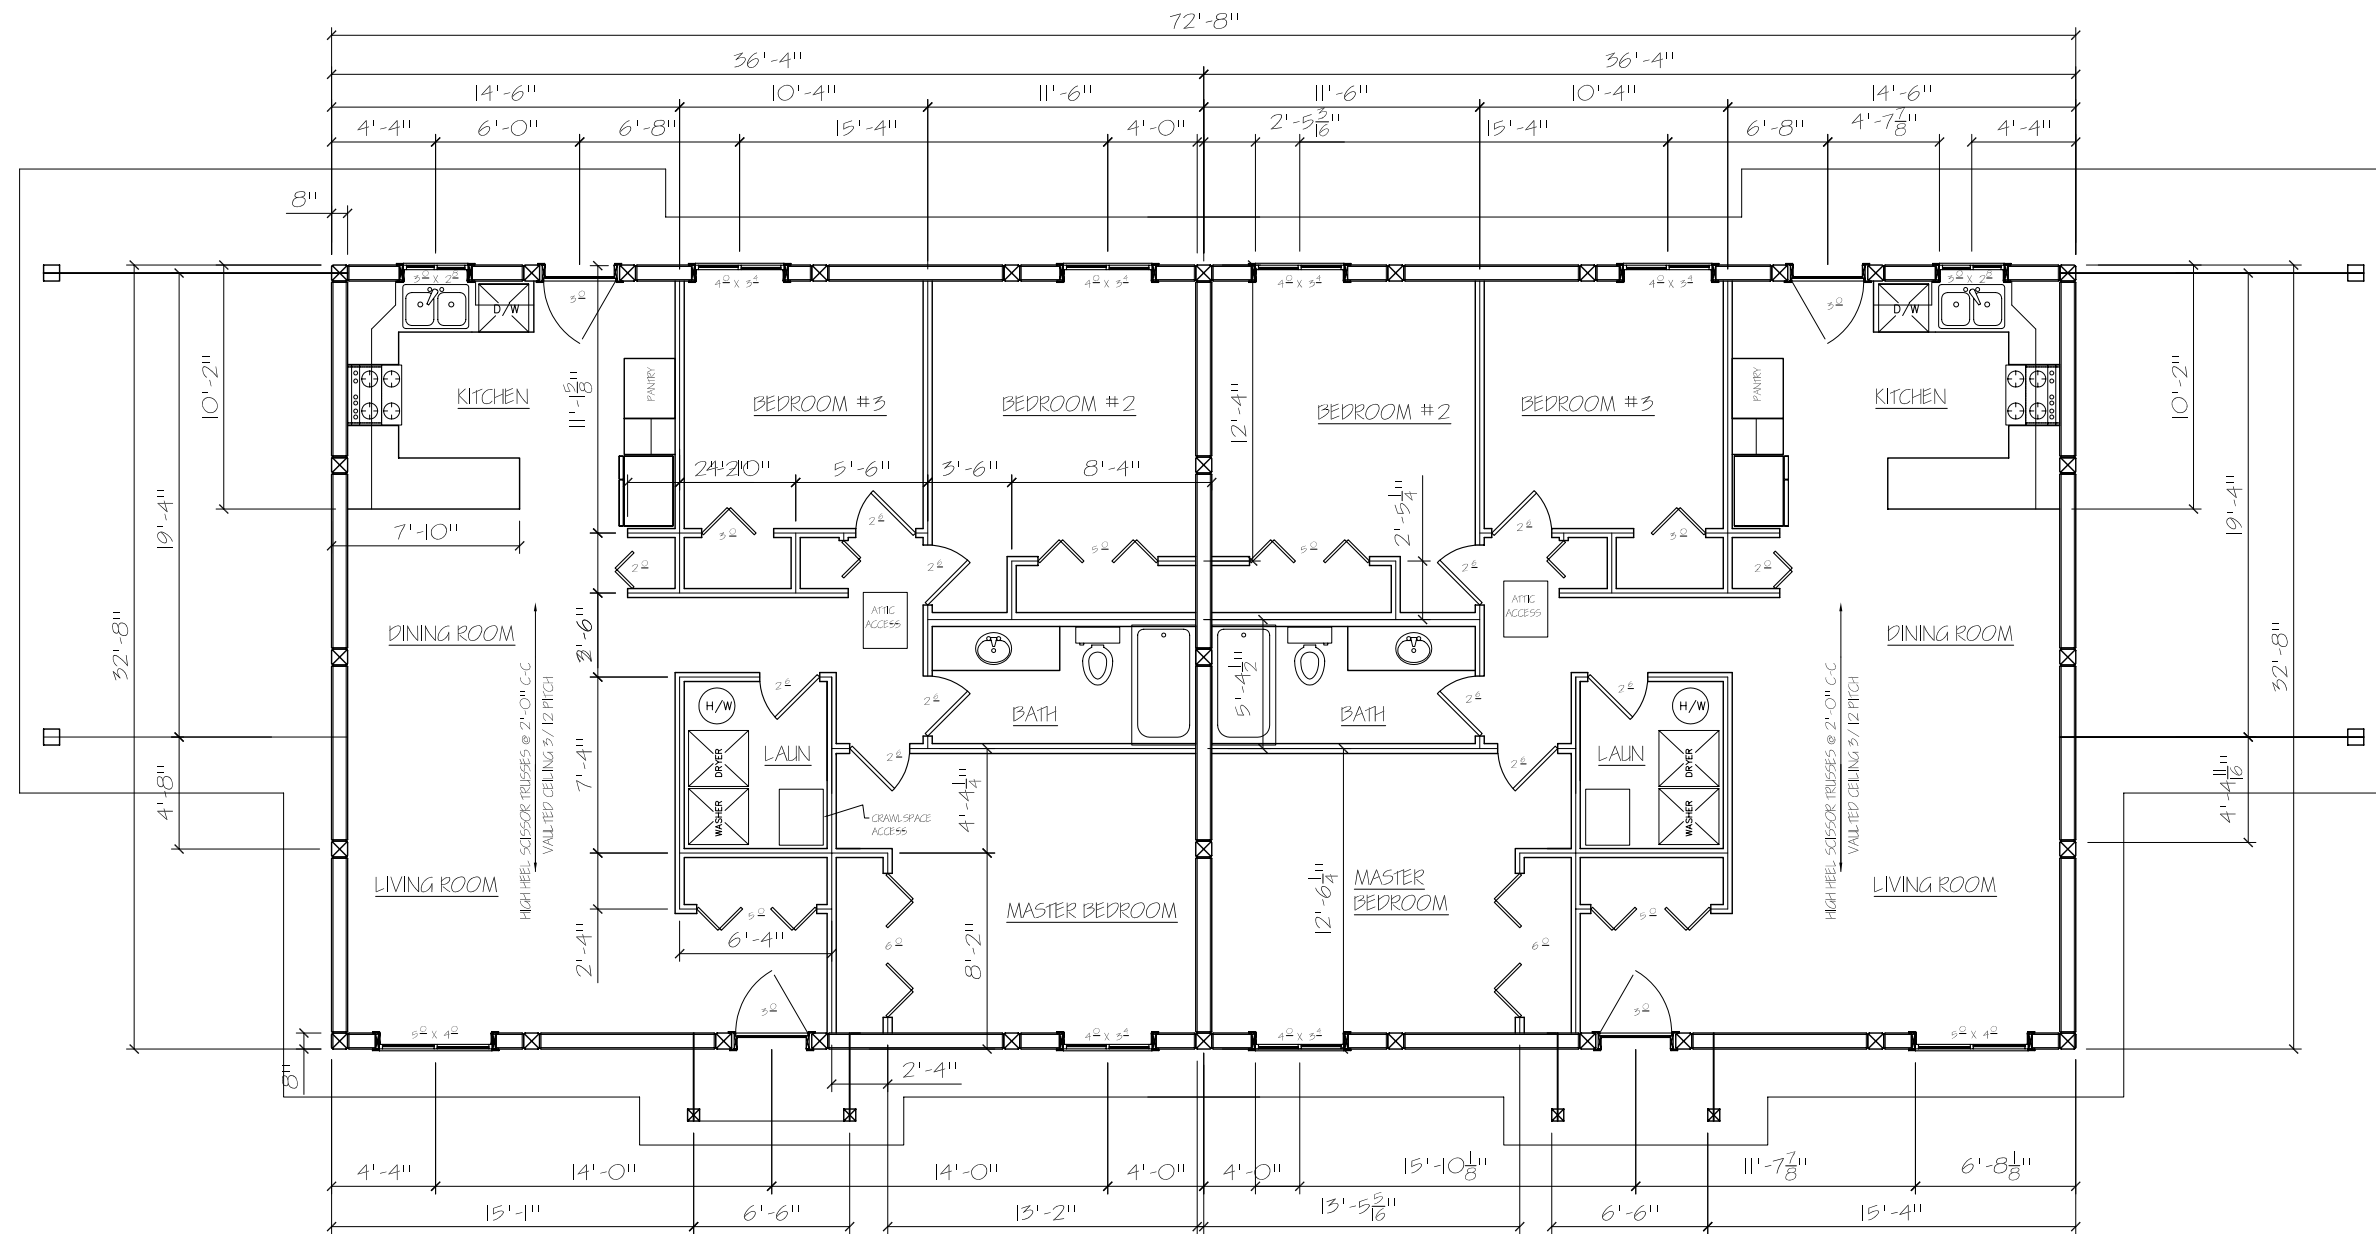

FLOOR PLAN
FLOOR AREA 1198 SQFT



| | | |
|------------------------|---------------------|---------------------------------|
| SCALE: 1/8" = 1'-0" | DRAWN BY: P. HALPER | |
| DATE: 03 FEB 2011 | REVISED: | |
| NAHANNI DUPLEX 32 X 72 | | REV |
| MAIN FLOOR PLAN | | DRAWING NUMBER NAHANNI1D-004 |