



SCALE: 1/4" = 1'-0"	DRAWN BY: P HALPER
DATE: 07 MAR 2011	REVISED:
CHILCOTIN 24 X 32	
FRONT ELEVATION	DRAWING NUMBER CHILCOTIN-001
	REV

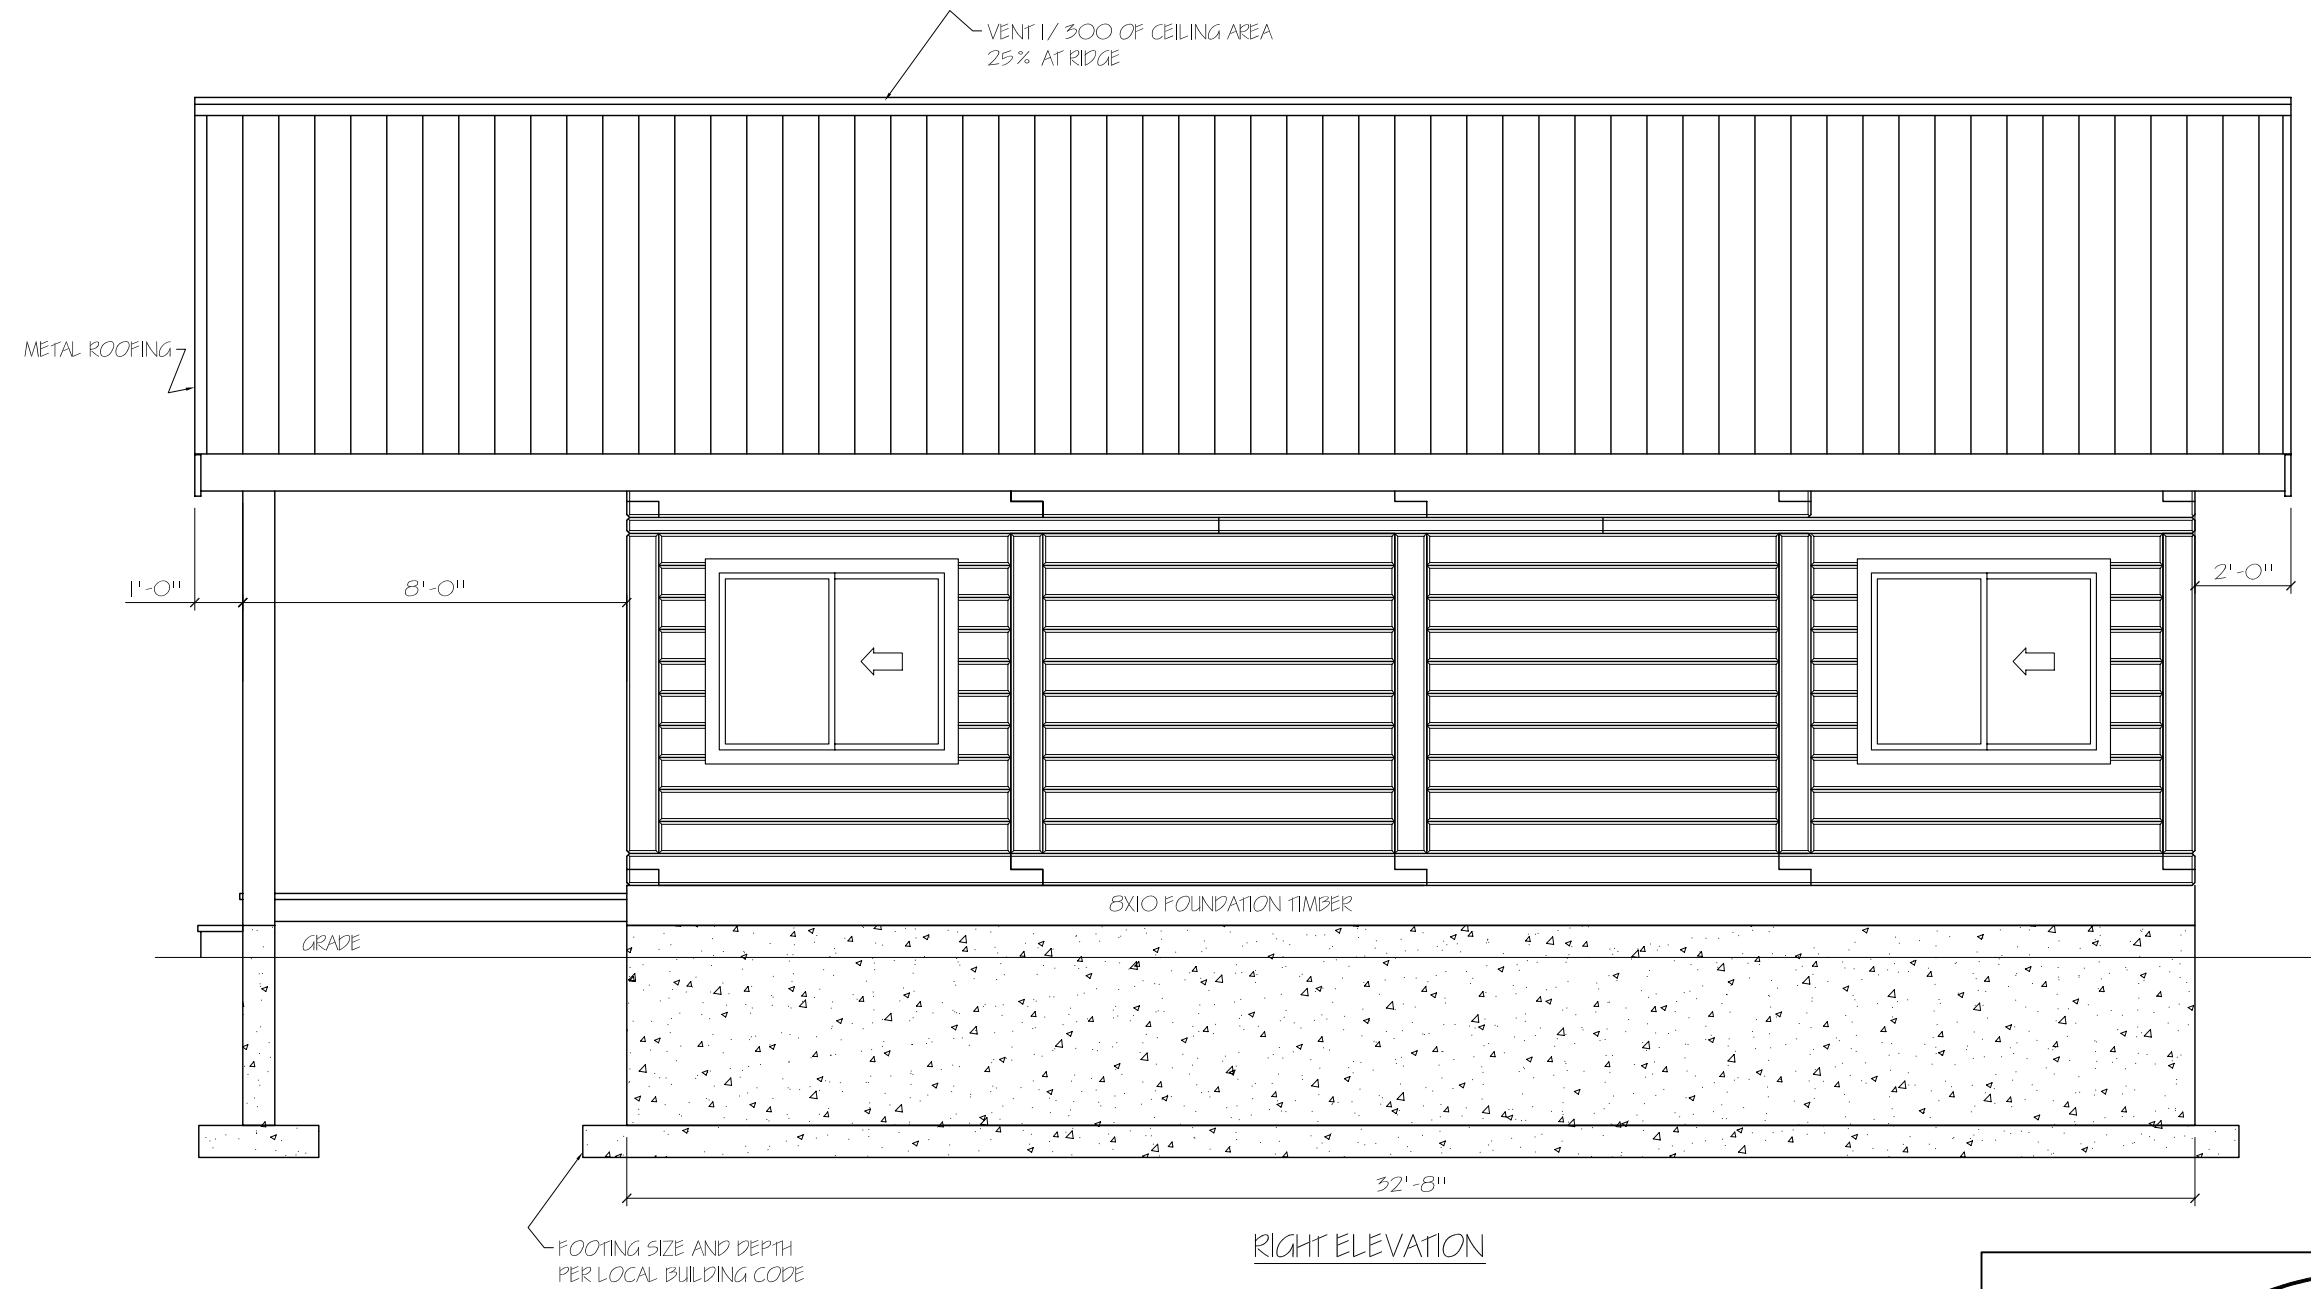

SCALE: 1/4" = 1'-0"	DRAWN BY: P. HALPER
DATE: 07 MAR 2011	REVISED:
CHILCOTIN 24 X 32	
RIGHT ELEVATION	DRAWING NUMBER CHILCOTIN-002

REV

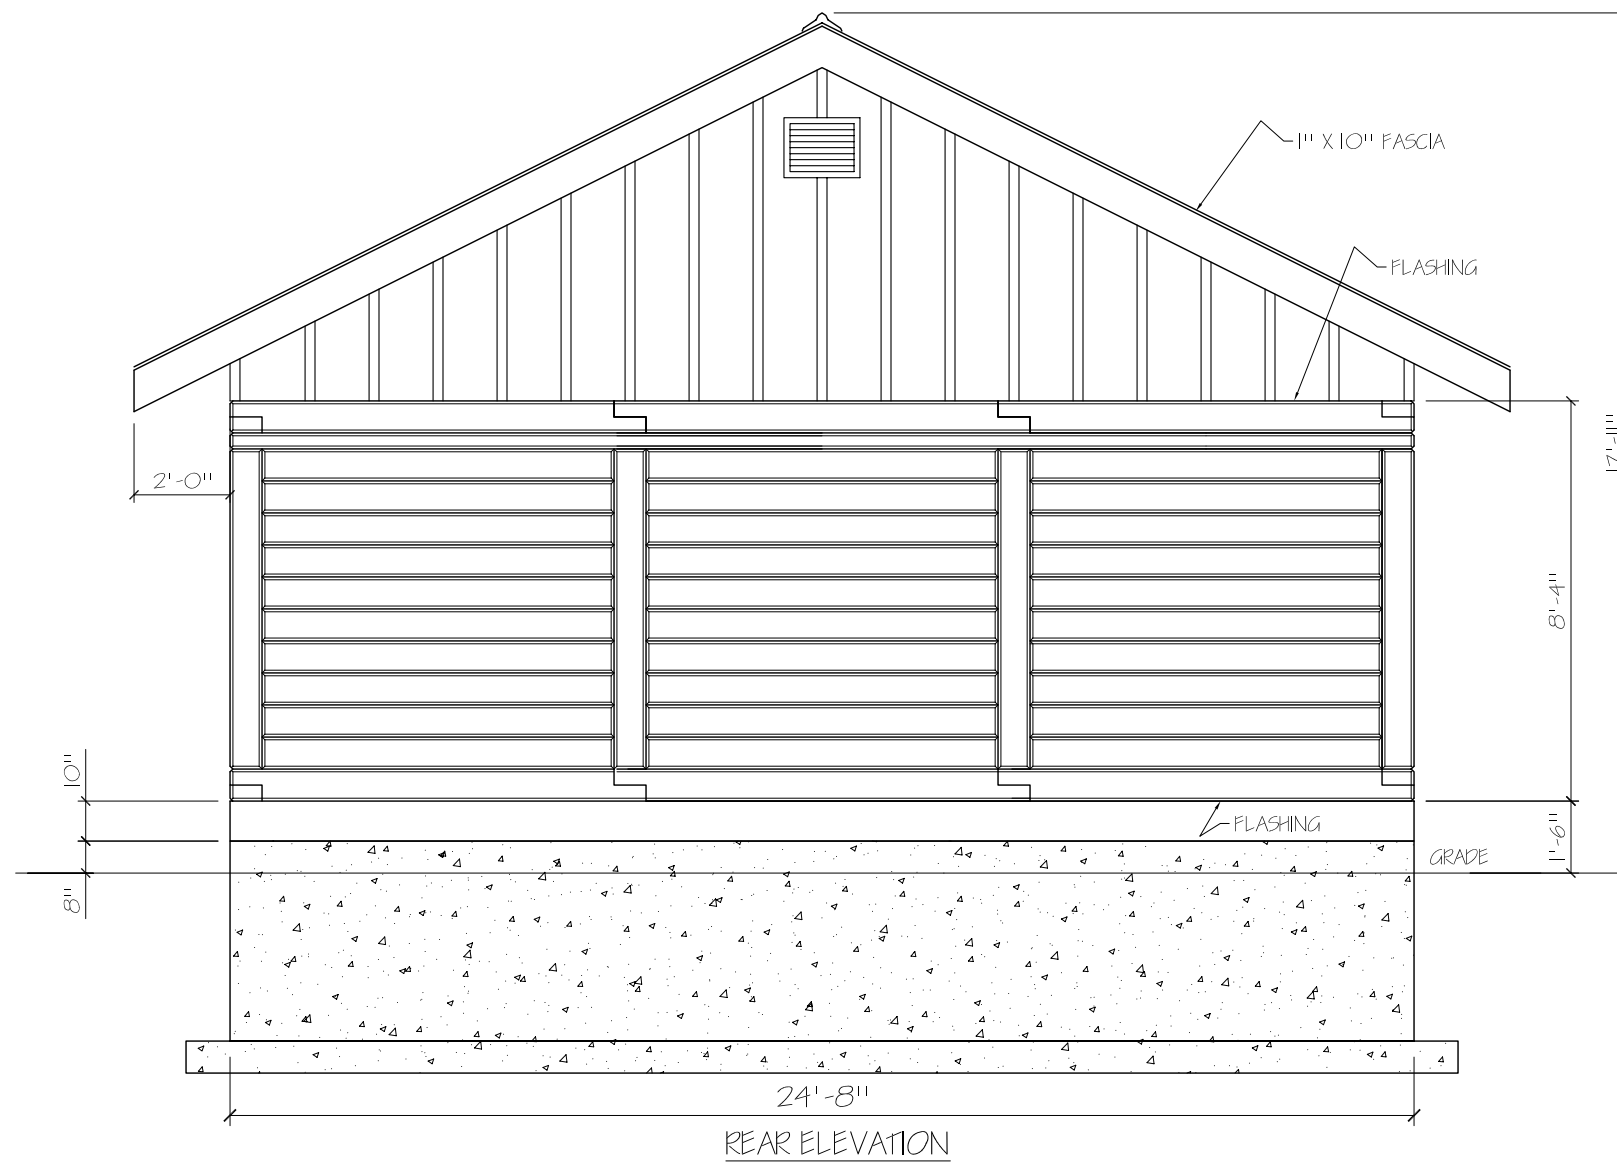

SCALE: 1/4" = 1'-0"	DRAWN BY: P. HALPER	
DATE: 07 MAR 2011	REVISED:	
CHILCOTIN 24 X 32		REV
REAR ELEVATION	DRAWING NUMBER CHILCOTIN-003	

METAL ROOFING

VENT 1/300 OF CEILING AREA  
25% AT RIDGE




FOOTING SIZE AND DEPTH  
PER LOCAL BUILDING CODE

LEFT ELEVATION



SCALE: 1/4" = 1'-0"	DRAWN BY: P. HALPER
DATE: 07 MAR 2011	REVISED:
CHILCOTIN 24 X 32	
LEFT ELEVATION	DRAWING NUMBER CHILCOTIN-004

REV

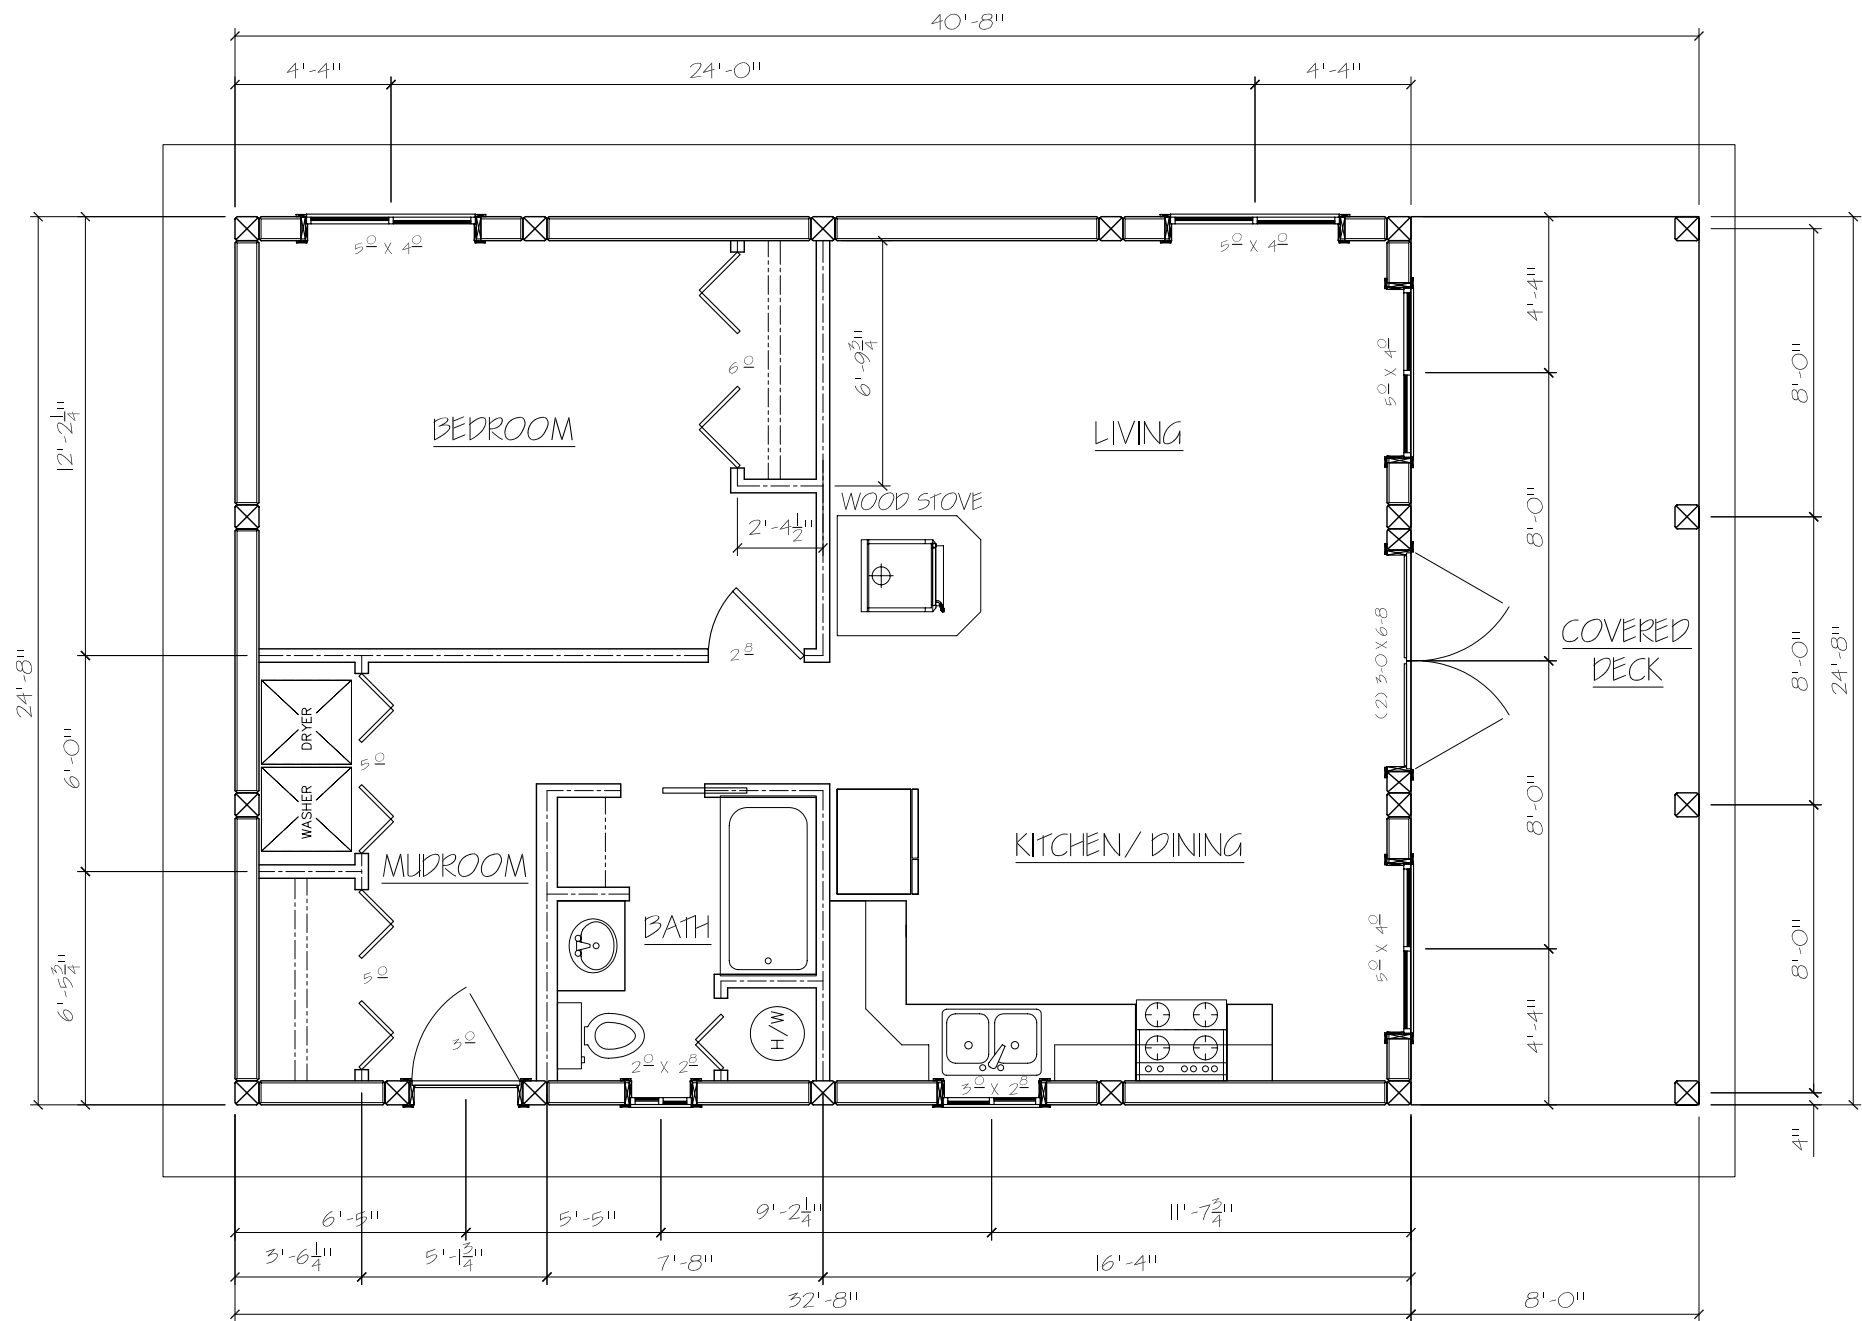

**FLOOR PLAN**  
FLOOR AREA 278 SQFT



SCALE: 3/16" = 1'-0"	DRAWN BY: P. HALPER	
DATE: 07 MAR 2011	REVISED:	
CHILCOTIN 24 X 32		REV
FLOOR PLAN	DRAWING NUMBER CHILCOTIN-005	