

FRONT ELEVATION



SCALE: 3/16" = 1'-0"  
 DRAWN BY: P HALPER


DATE: 25 JAN 2011  
 REVISED:

KANANASKIS 32 X 40

FRONT ELEVATION

DRAWING NUMBER  
 KANANASKIS-001

REV

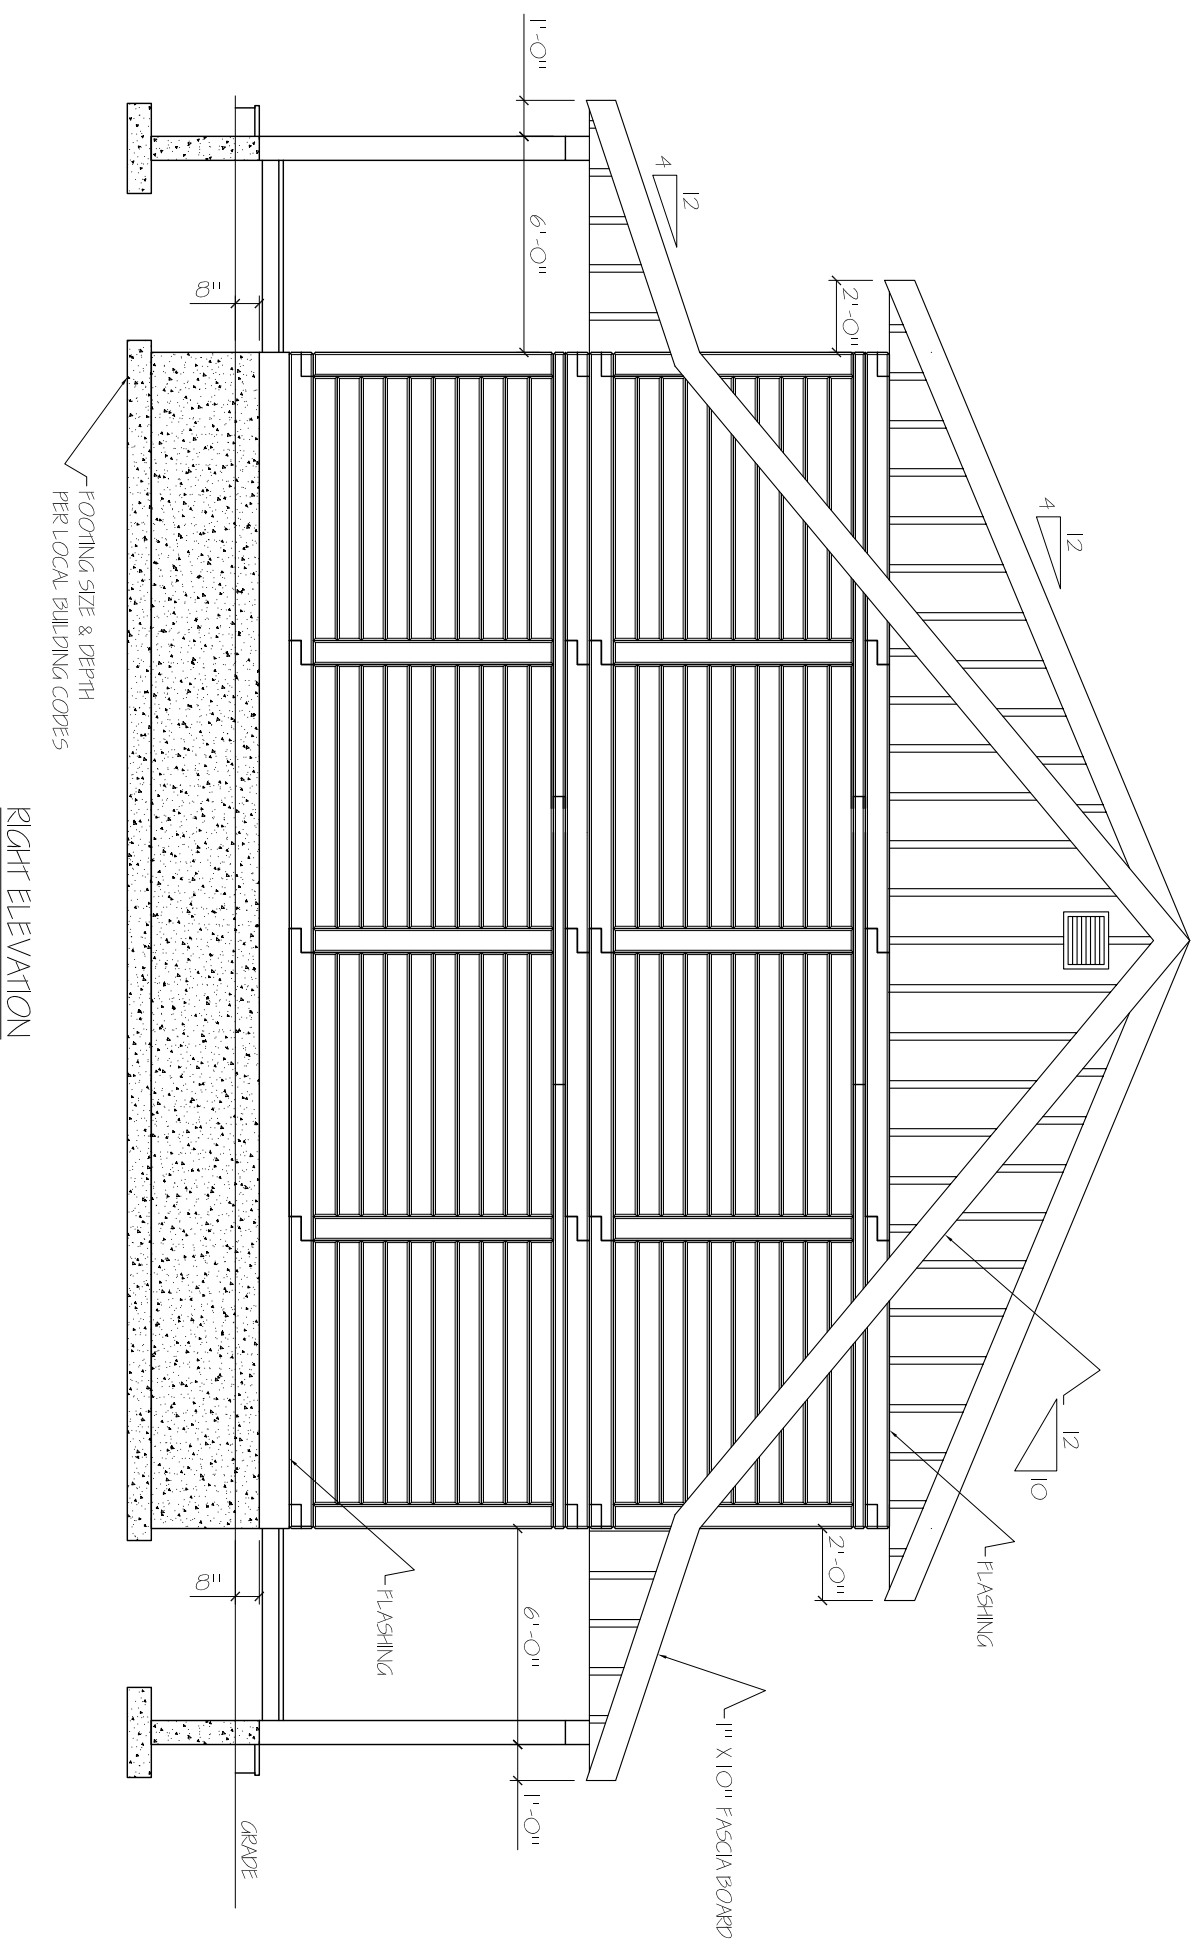

RIGHT ELEVATION



SCALE: 3/16" = 1'-0"

DATE: 25 JAN 2011

KANANASKIS 32 X 40

RIGHT ELEVATION

DRAWN BY: P HALPER

REVISED:

REV

DRAWING NUMBER  
KANANASKIS-002



REAR ELEVATION



SCALE: 3/16" = 1'-0"

DATE: 24 JAN 2011


DRAWN BY: P HALPER  
REVISED:

KANANASKIS 32 X 40

REAR ELEVATION

DRAWING NUMBER  
KANANASKIS-003

REV

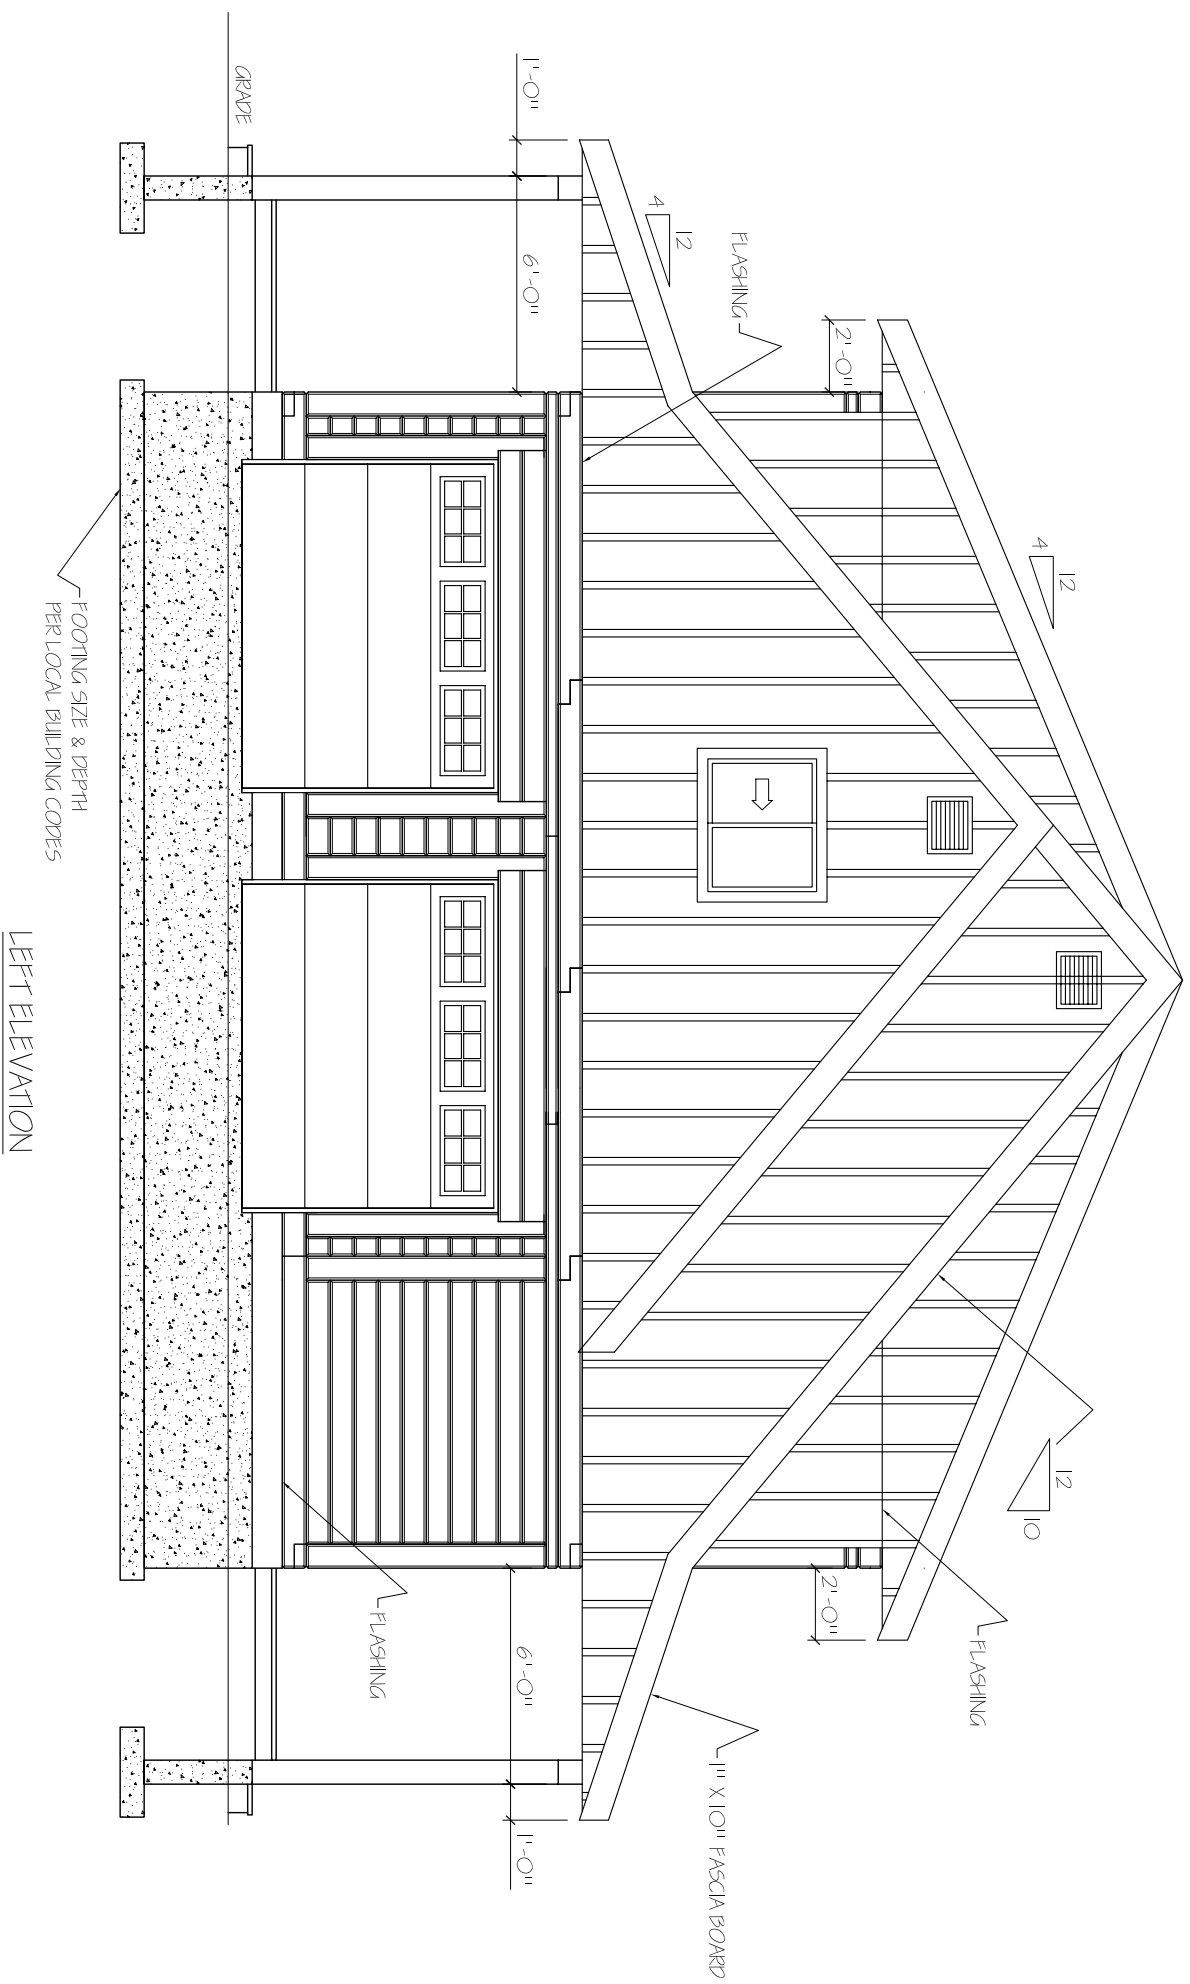

FOOTING SIZE & DEPTH  
PER LOCAL BUILDING CODES

LEFT ELEVATION



SCALE: 1/4" = 1'-0"

DATE: 25 JAN 2011

KANANASKIS 32 X 40


LEFT ELEVATION

DRAWN BY: P HALPER

REVISED:

REV

DRAWING NUMBER  
KANANASKIS-004

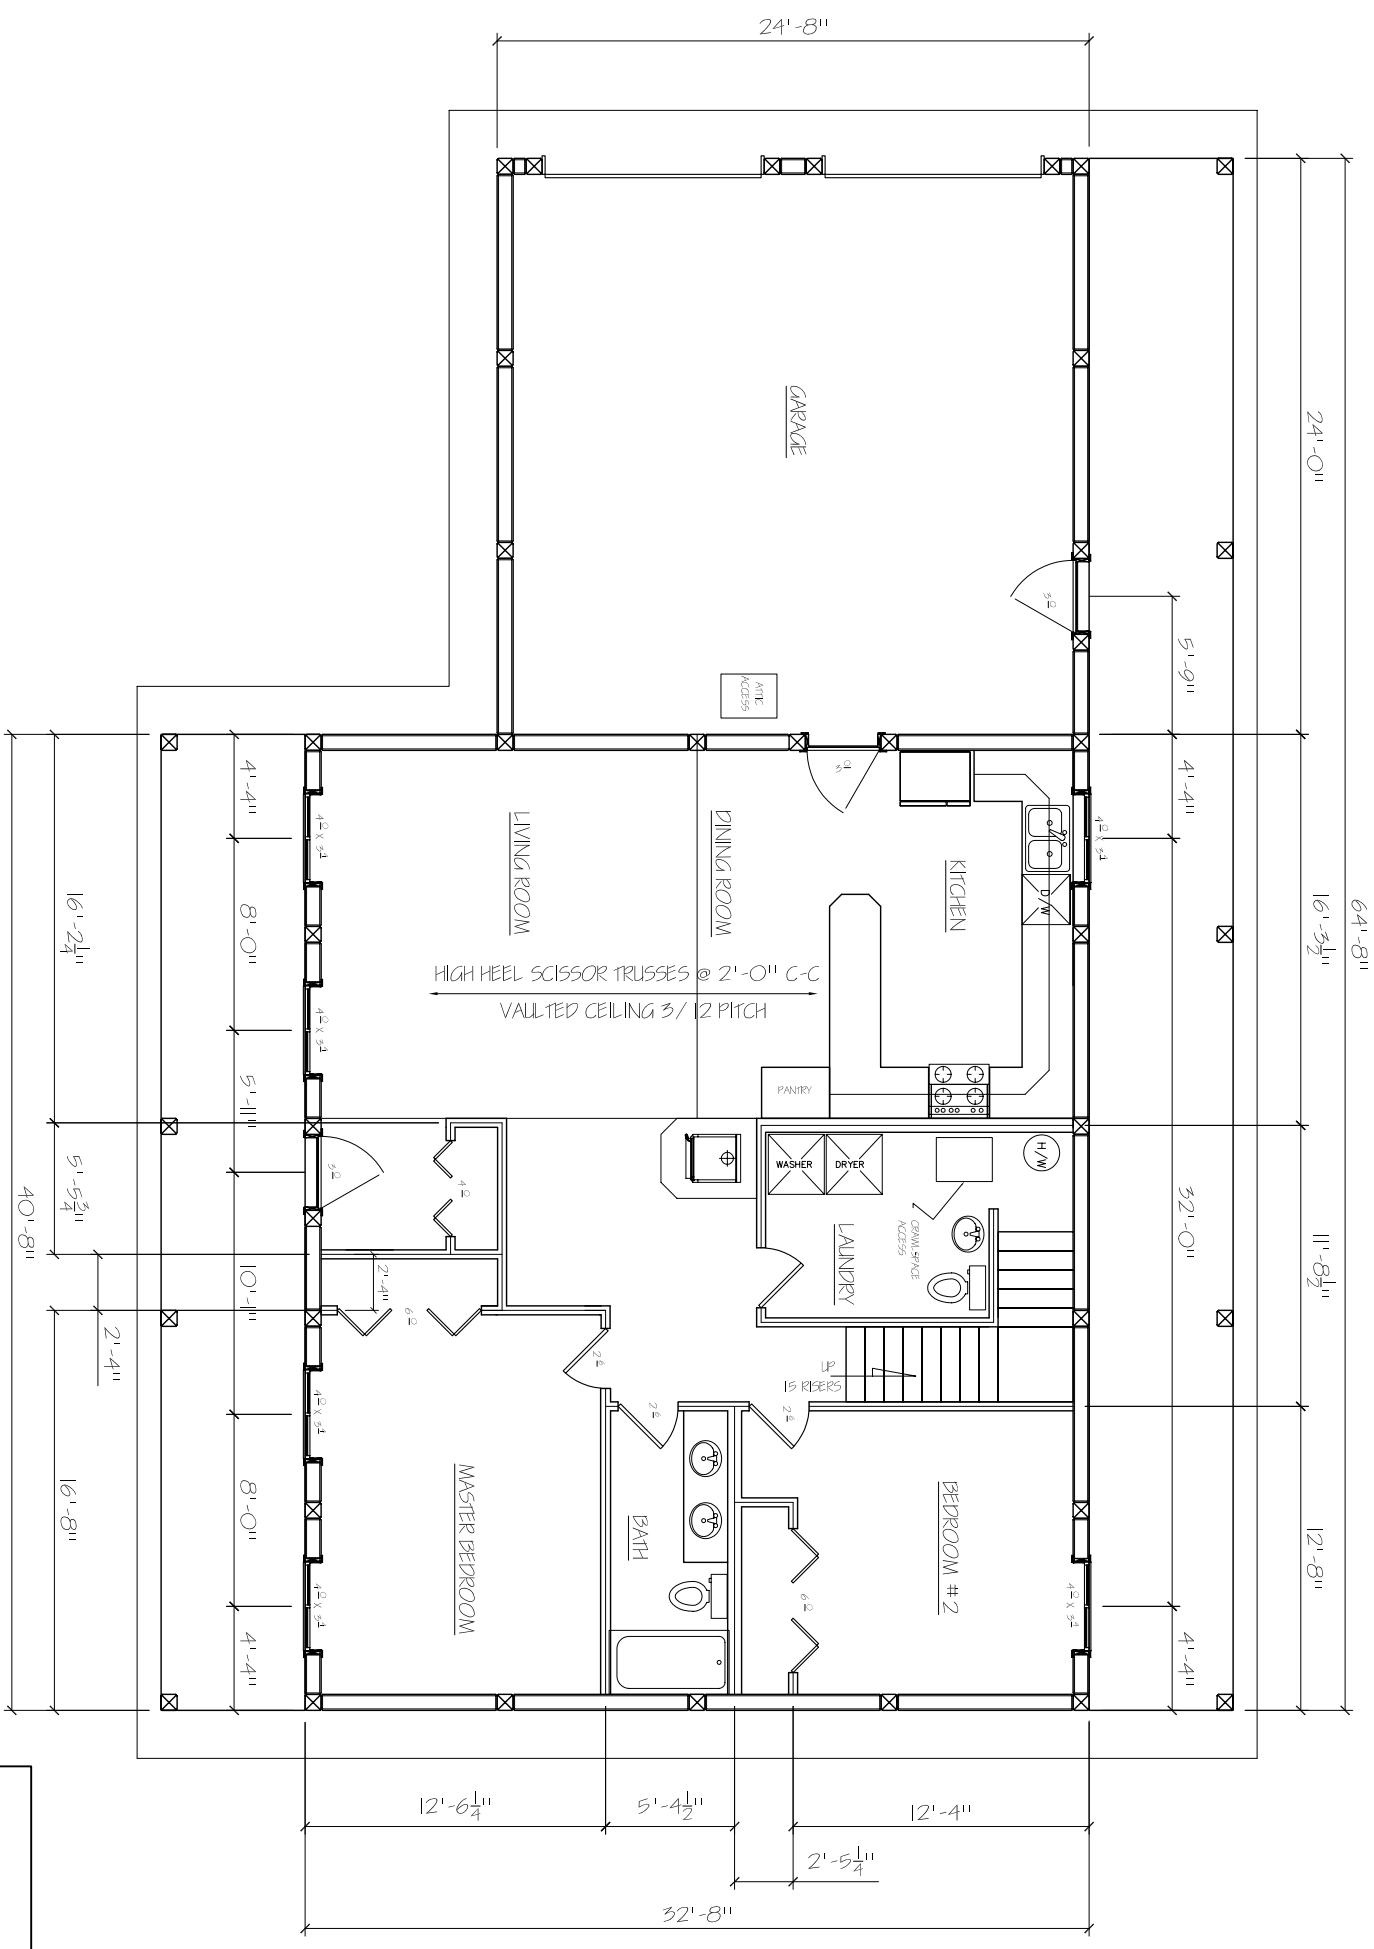

MAIN FLOOR PLAN  
FLOOR AREA 1528 SQFT



SCALE: 1/8" = 1'-0"	DRAWN BY: P HALPER
DATE: 25 JAN 2011	REVISED:
KANANASKIS 32 X 40	
MAIN FLOOR PLAN	DRAWING NUMBER KANANASKIS-005
	REV

